


Elevation Section 1-1

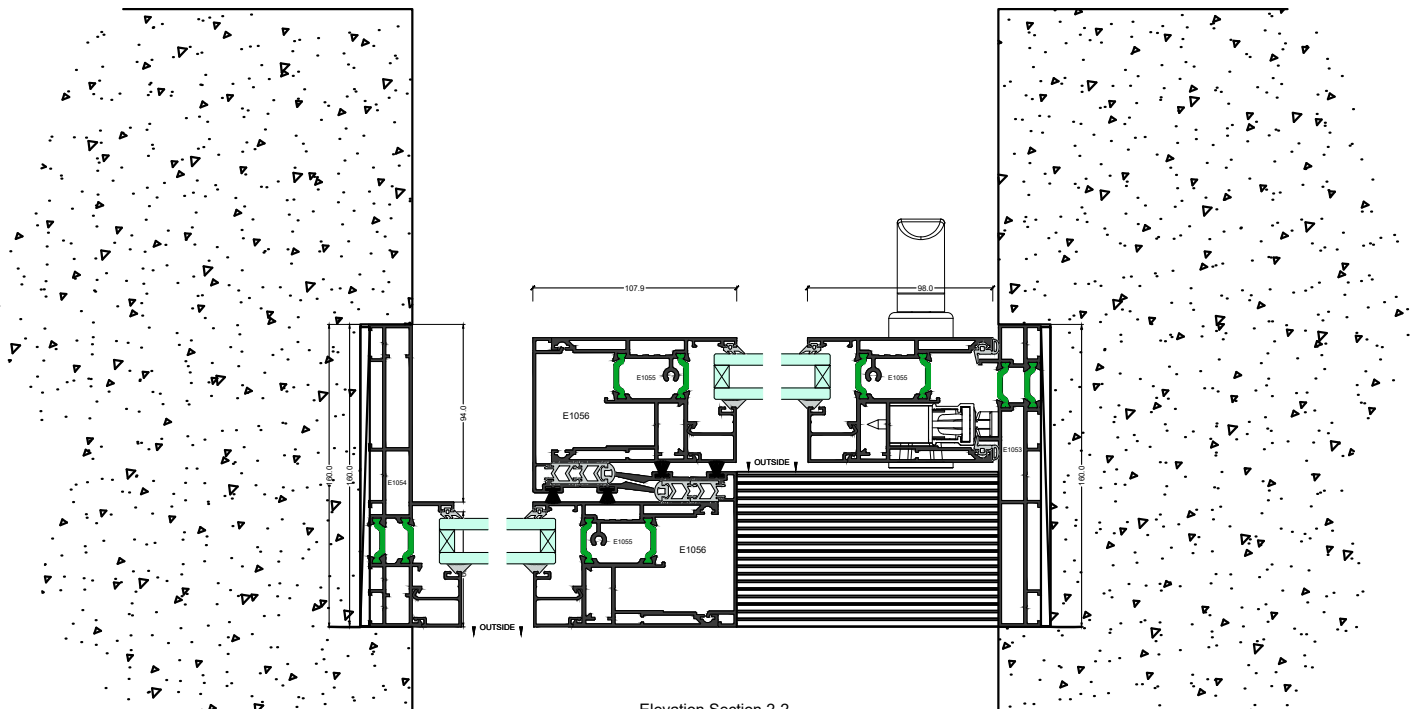

Elevation Section 2-2