







EC 115TB

LAYOUTS – XO CONFIGURATION

SLIDING DOOR

2 TRACKS

THERMECO™

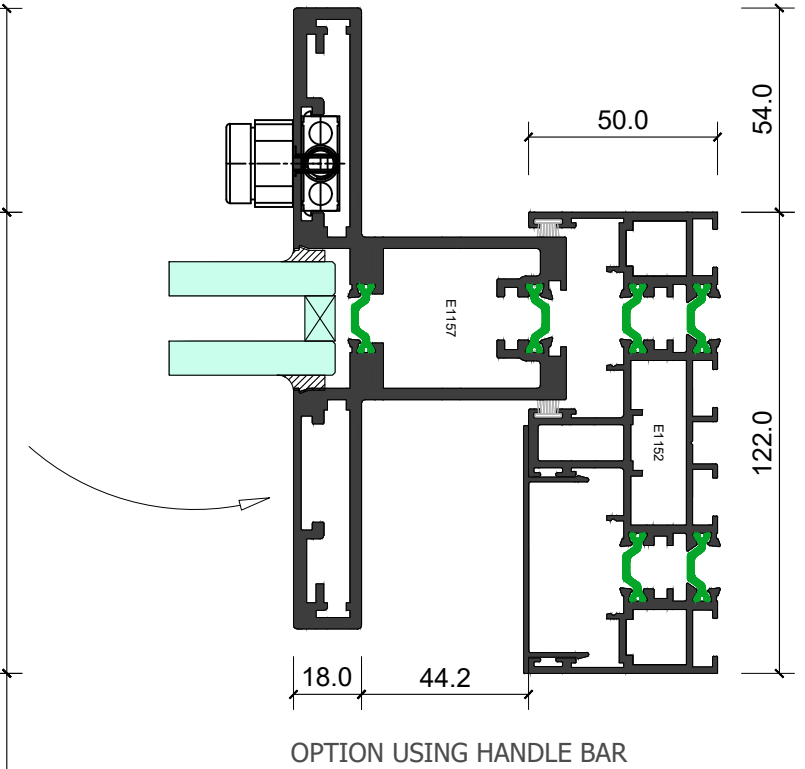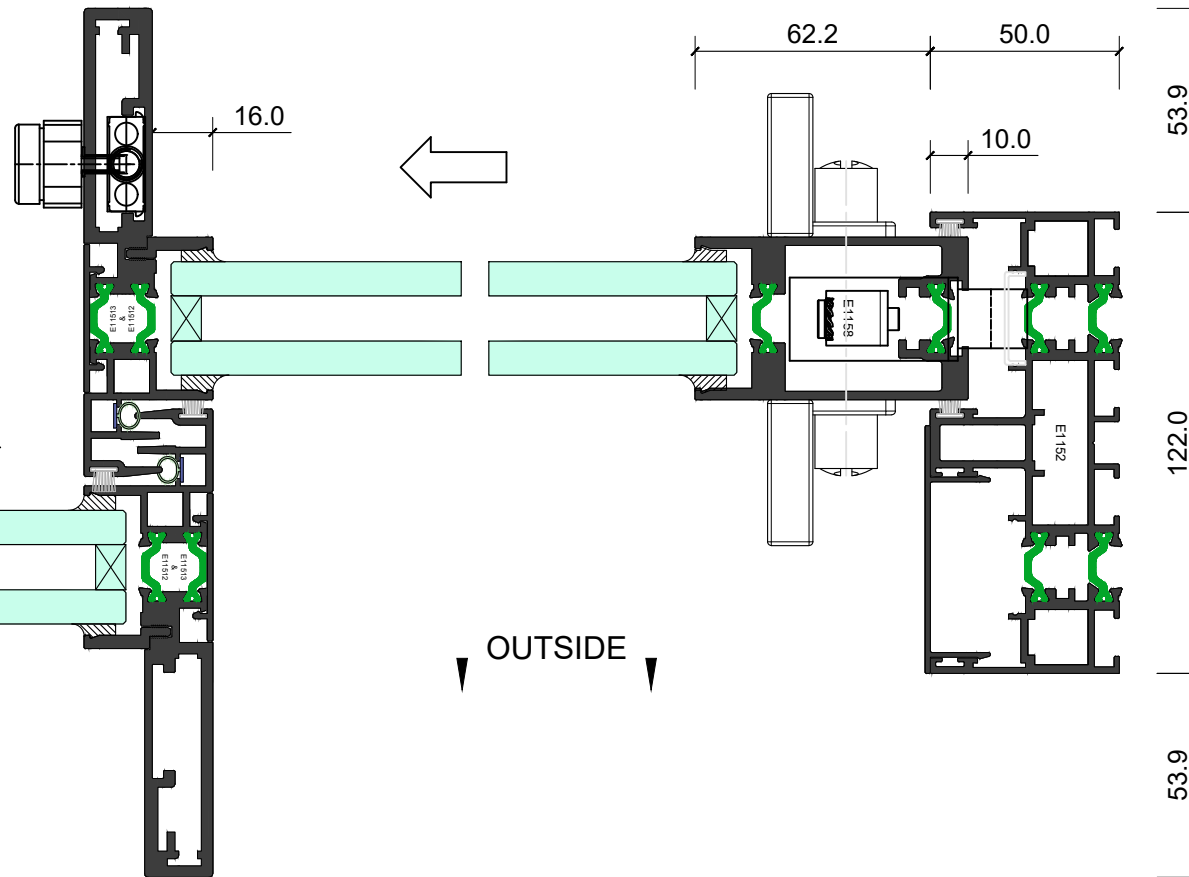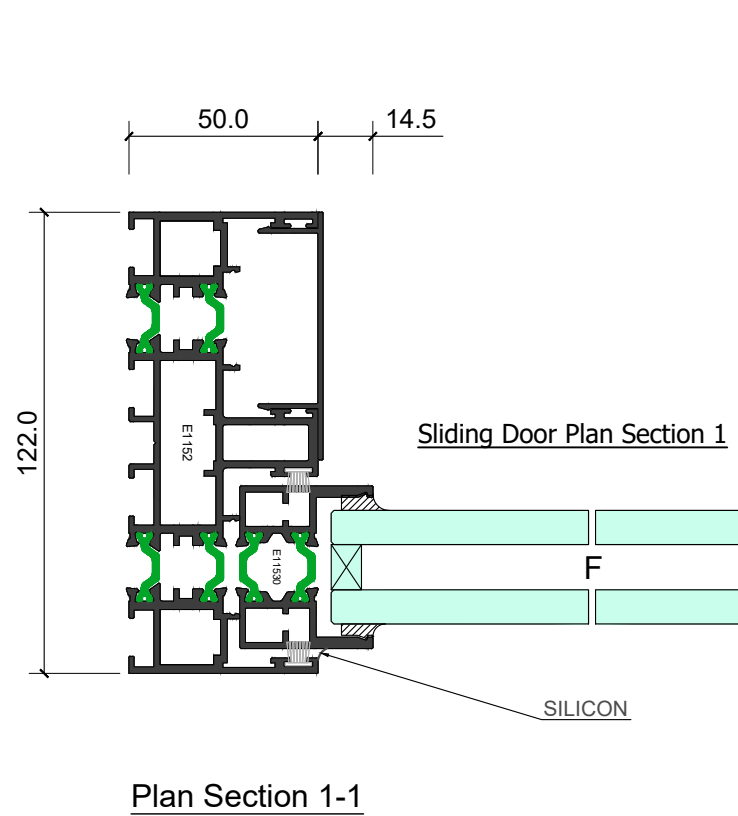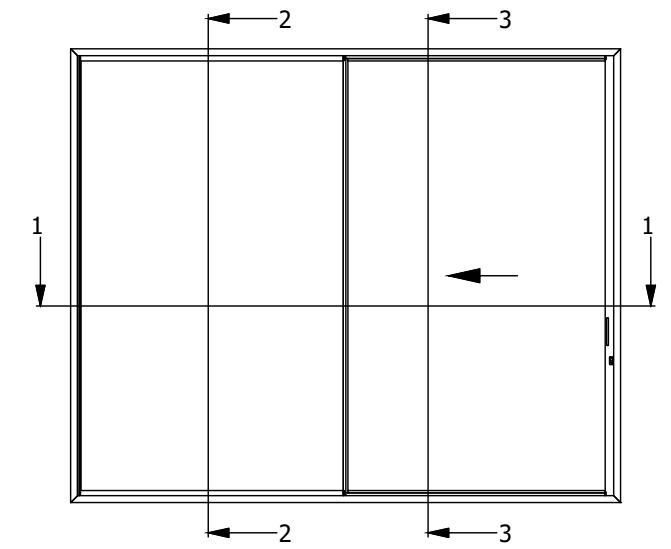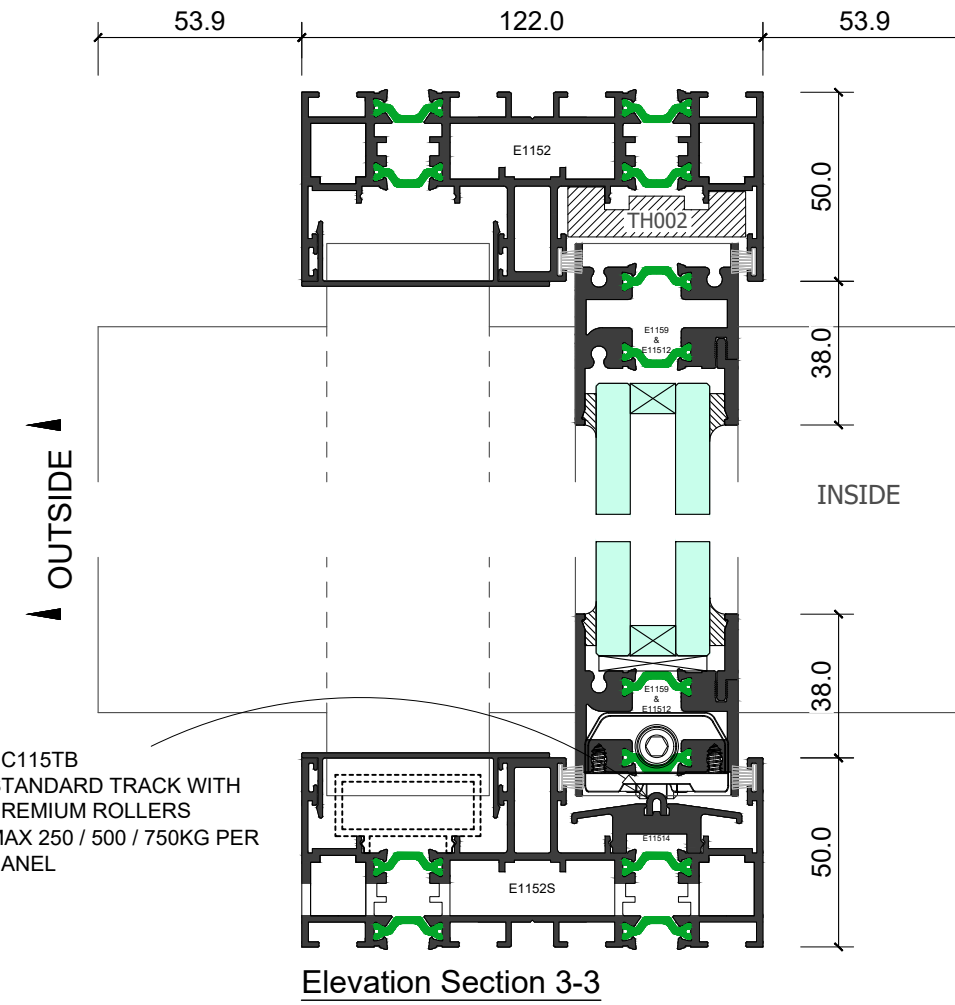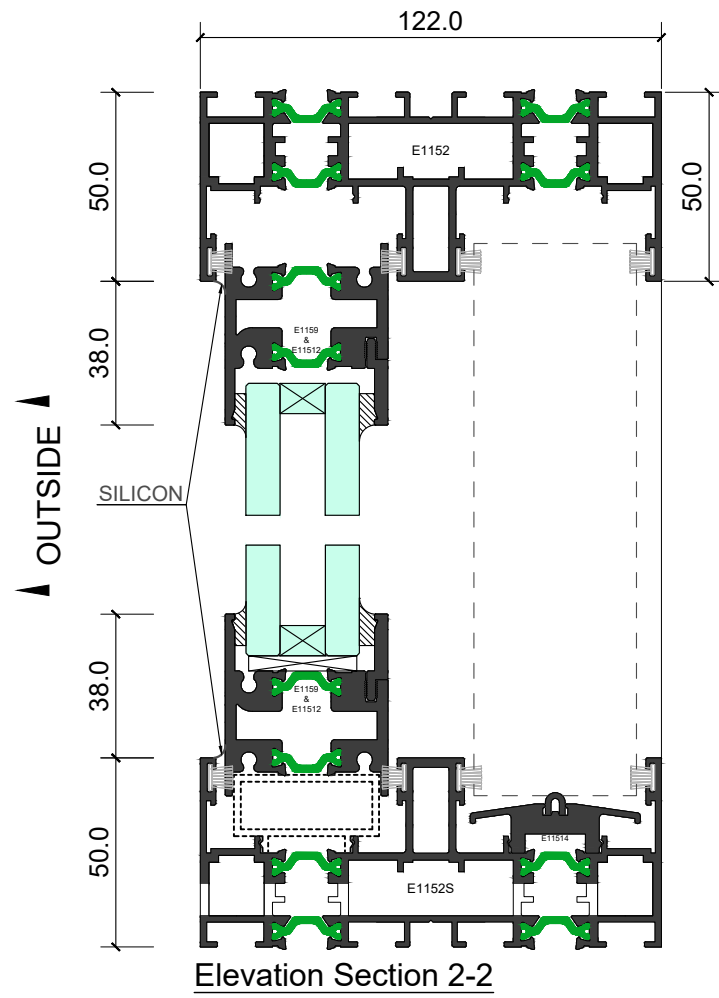



EC 115TB

LAYOUTS – OXX CONFIGURATION


SLIDING DOOR

3 TRACKS


THERMECO™

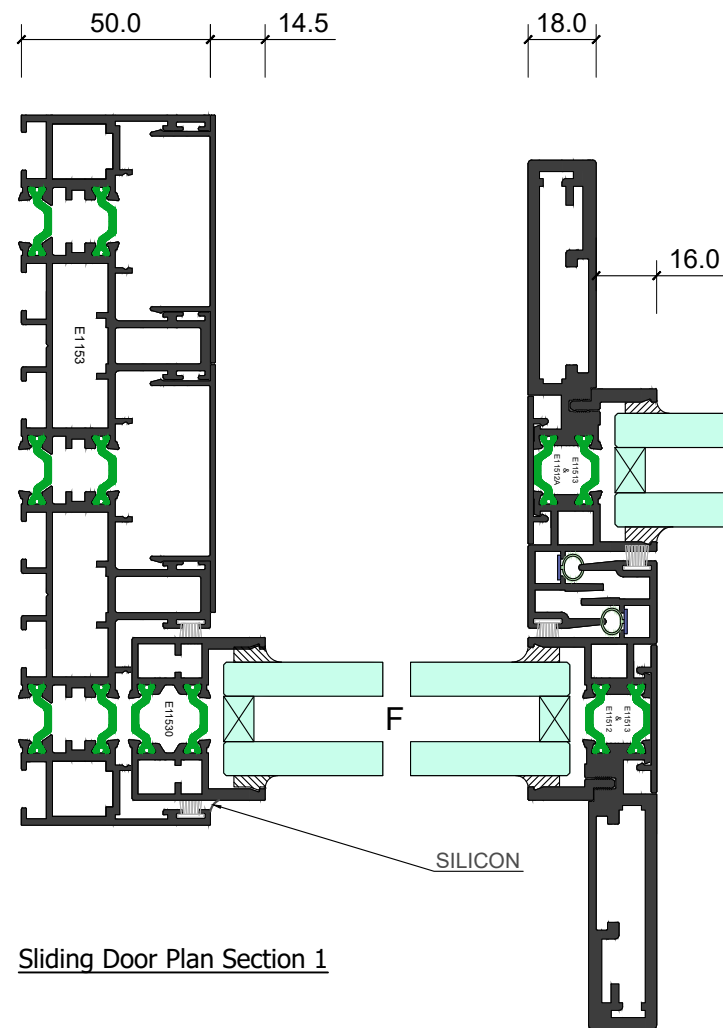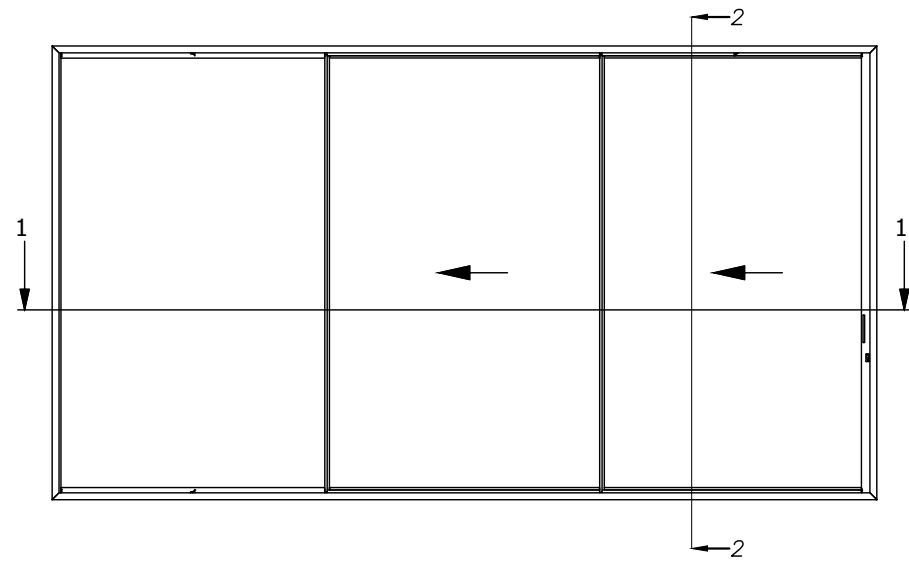


Sliding Door Plan Section 1

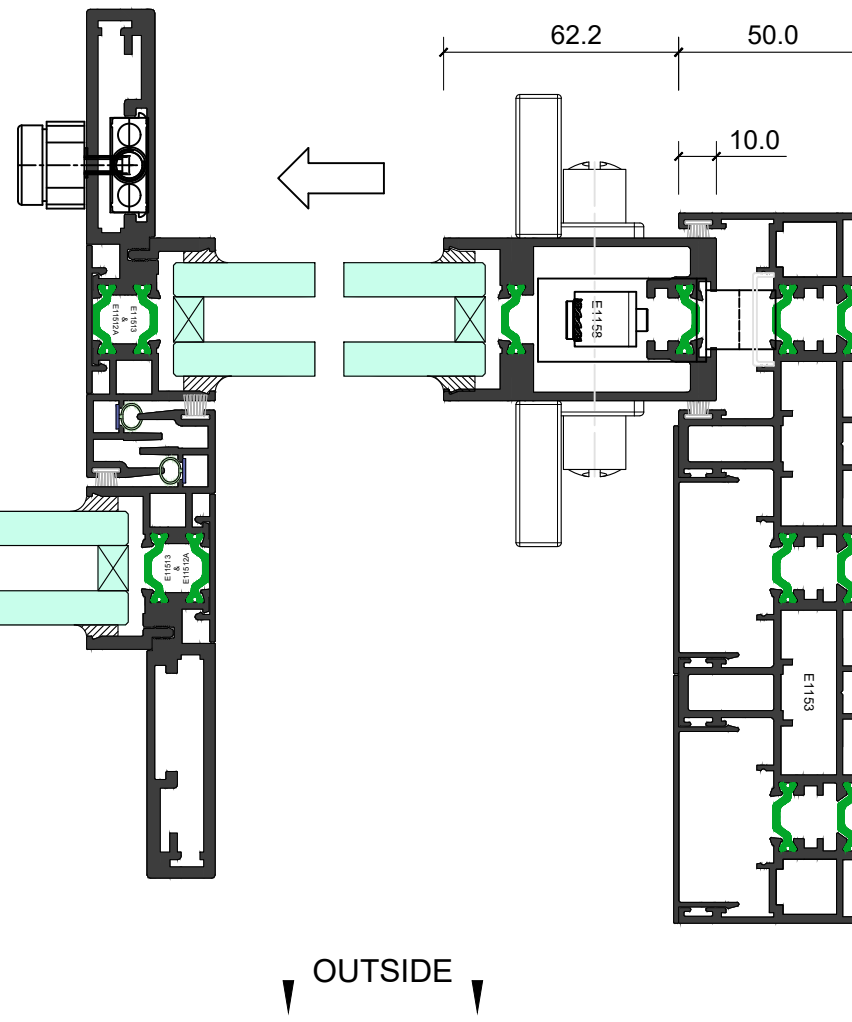


OUTSIDE

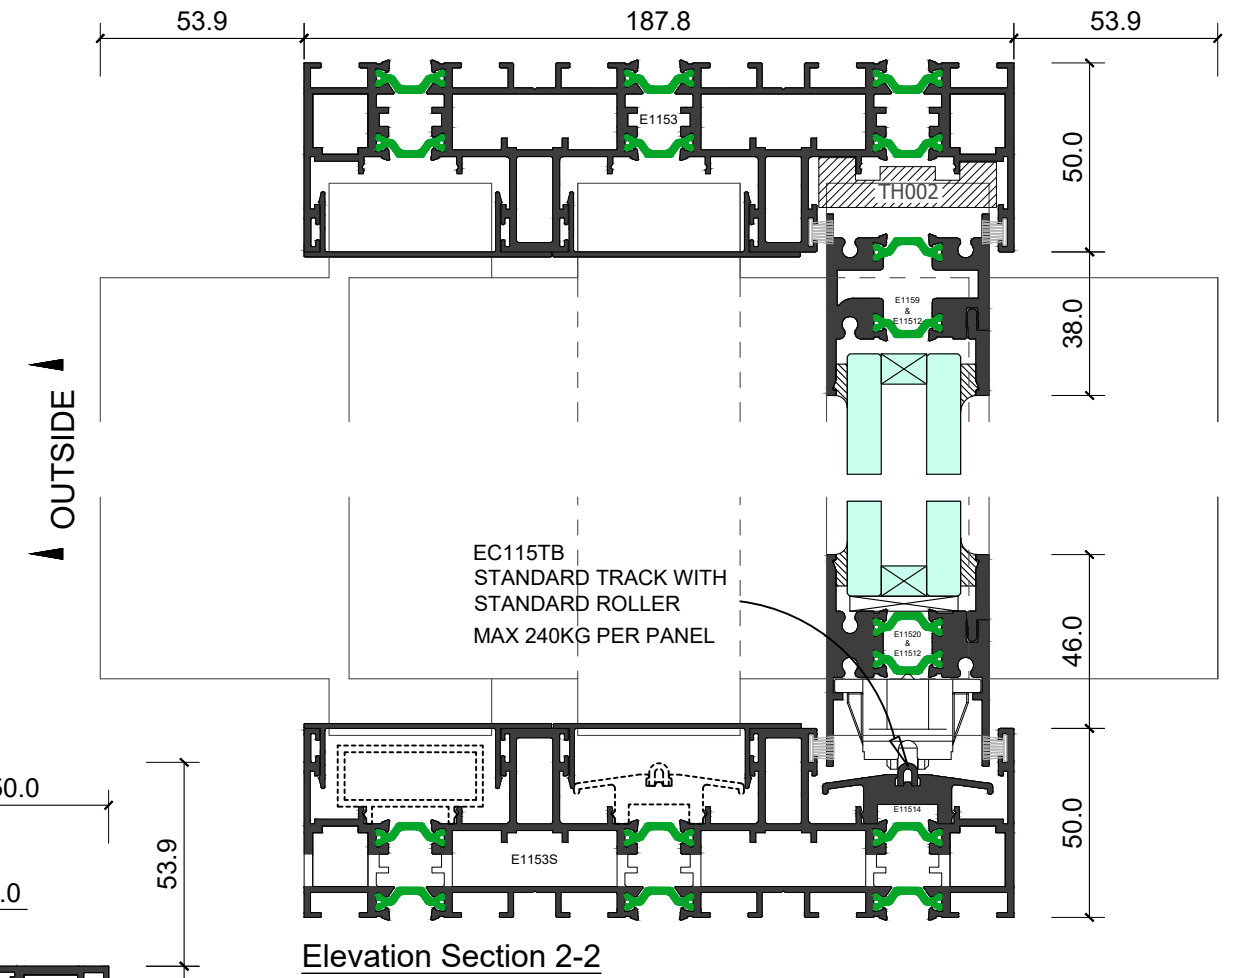


Elevation Section 2-2


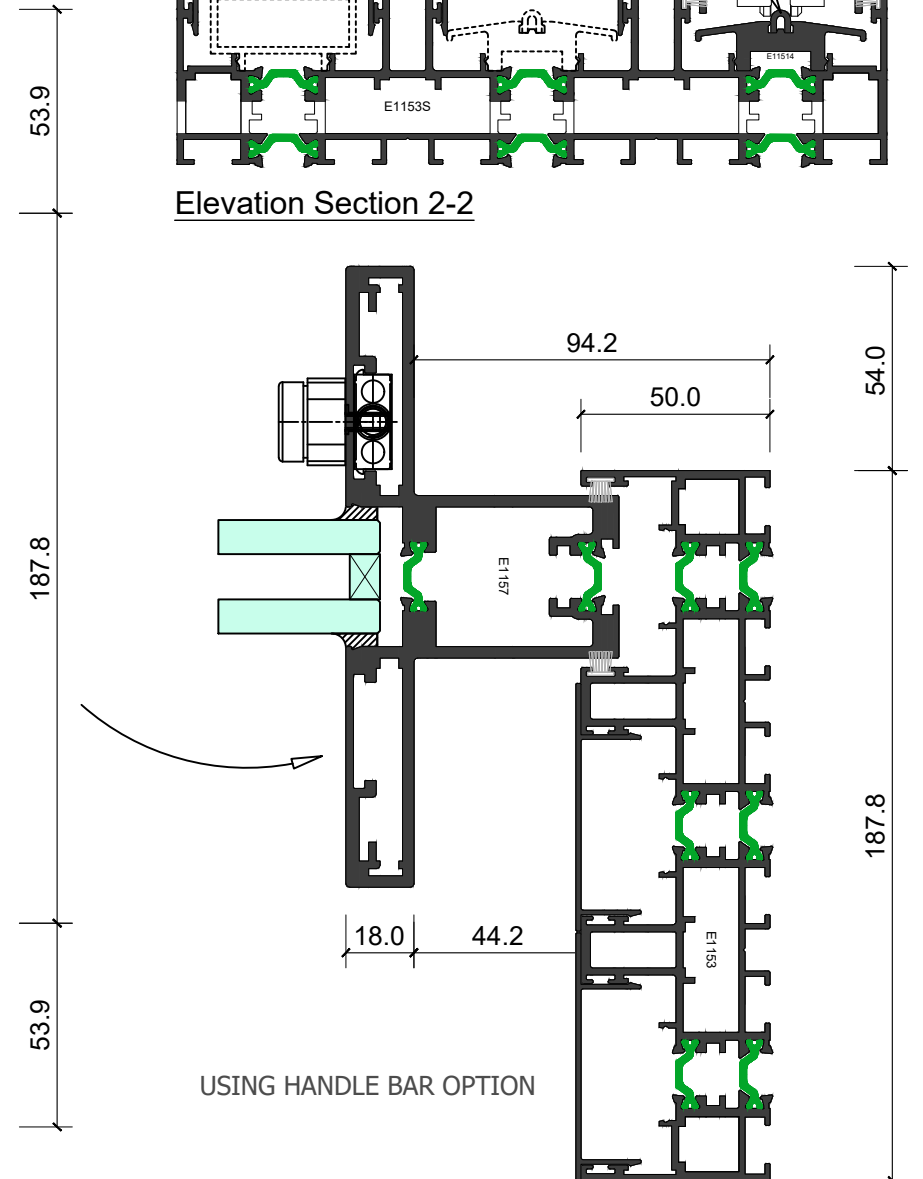





USING HANDLE BAR OPTION



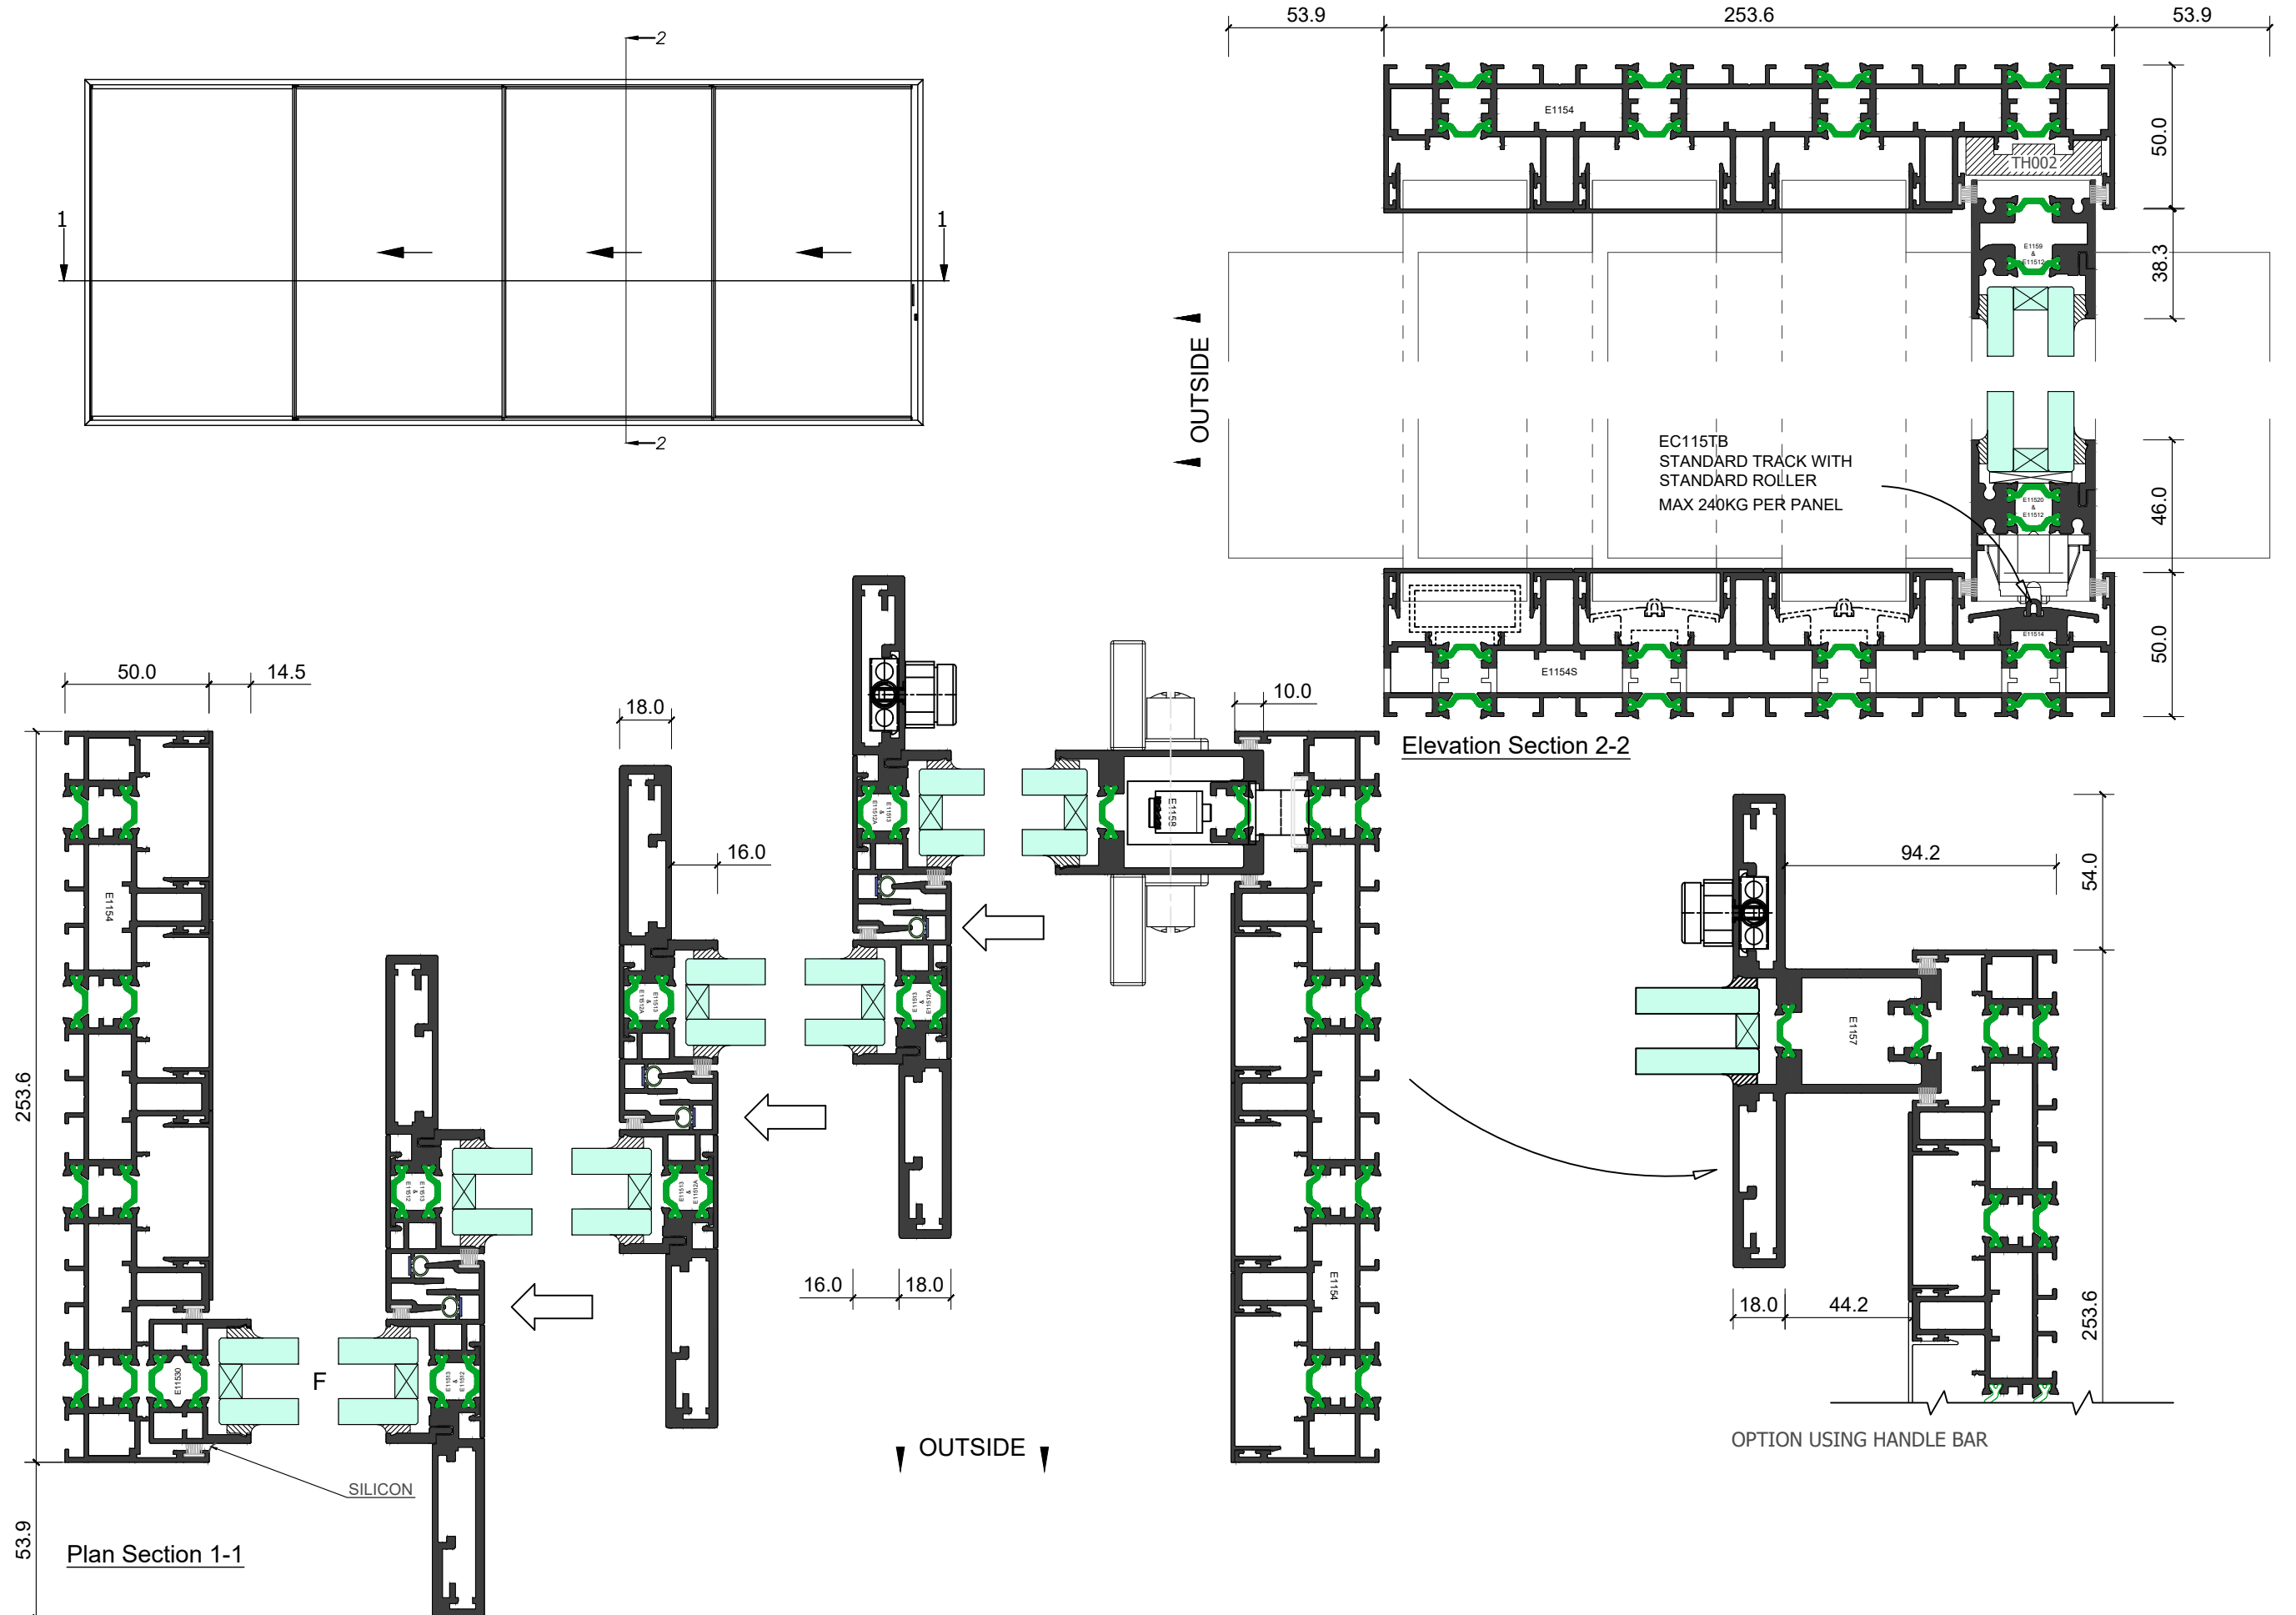


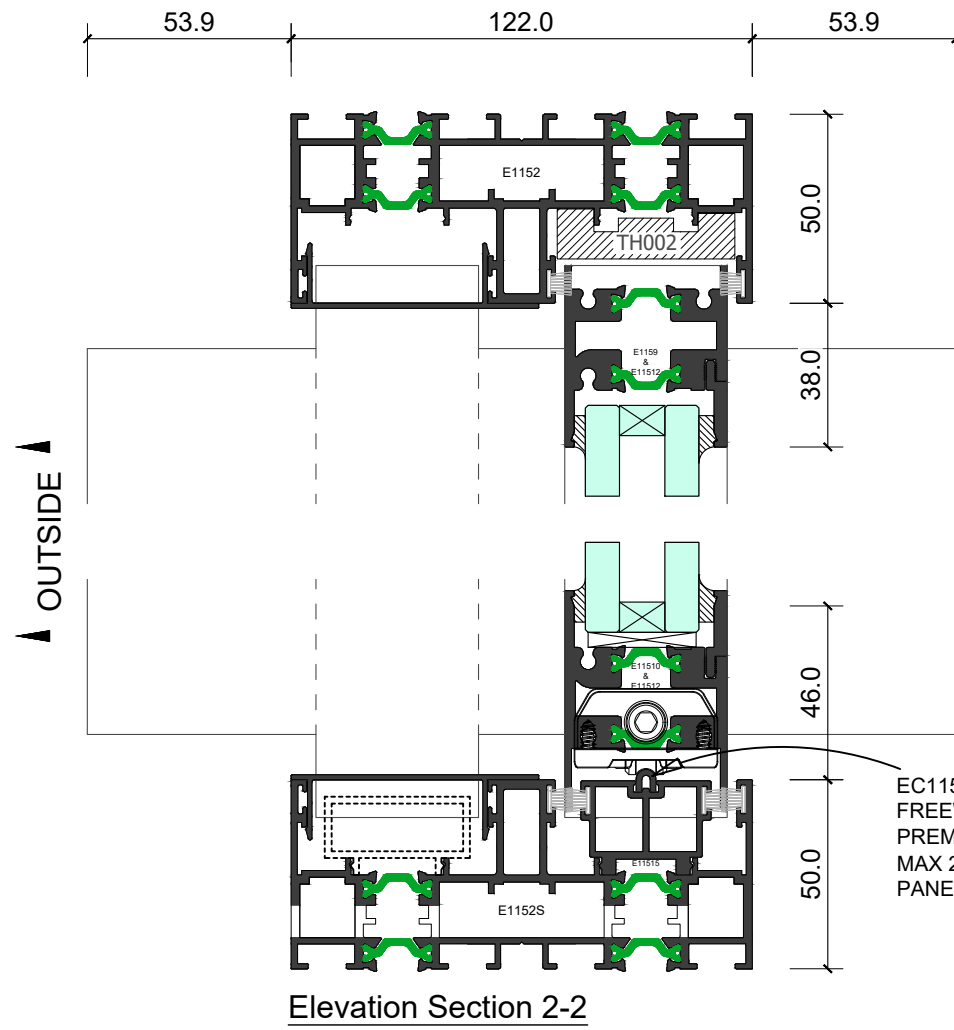


EC115TB
FREEWAY TRACK WITH
PREMIUM ROLLERS
MAX 250 / 500 / 750KG PER
PANEL


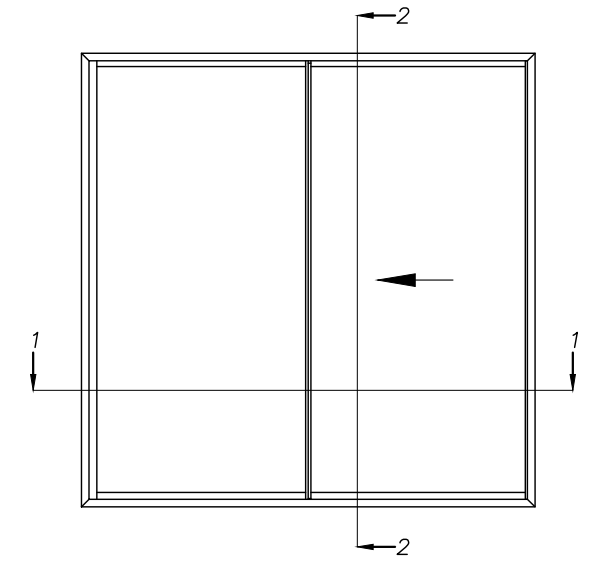
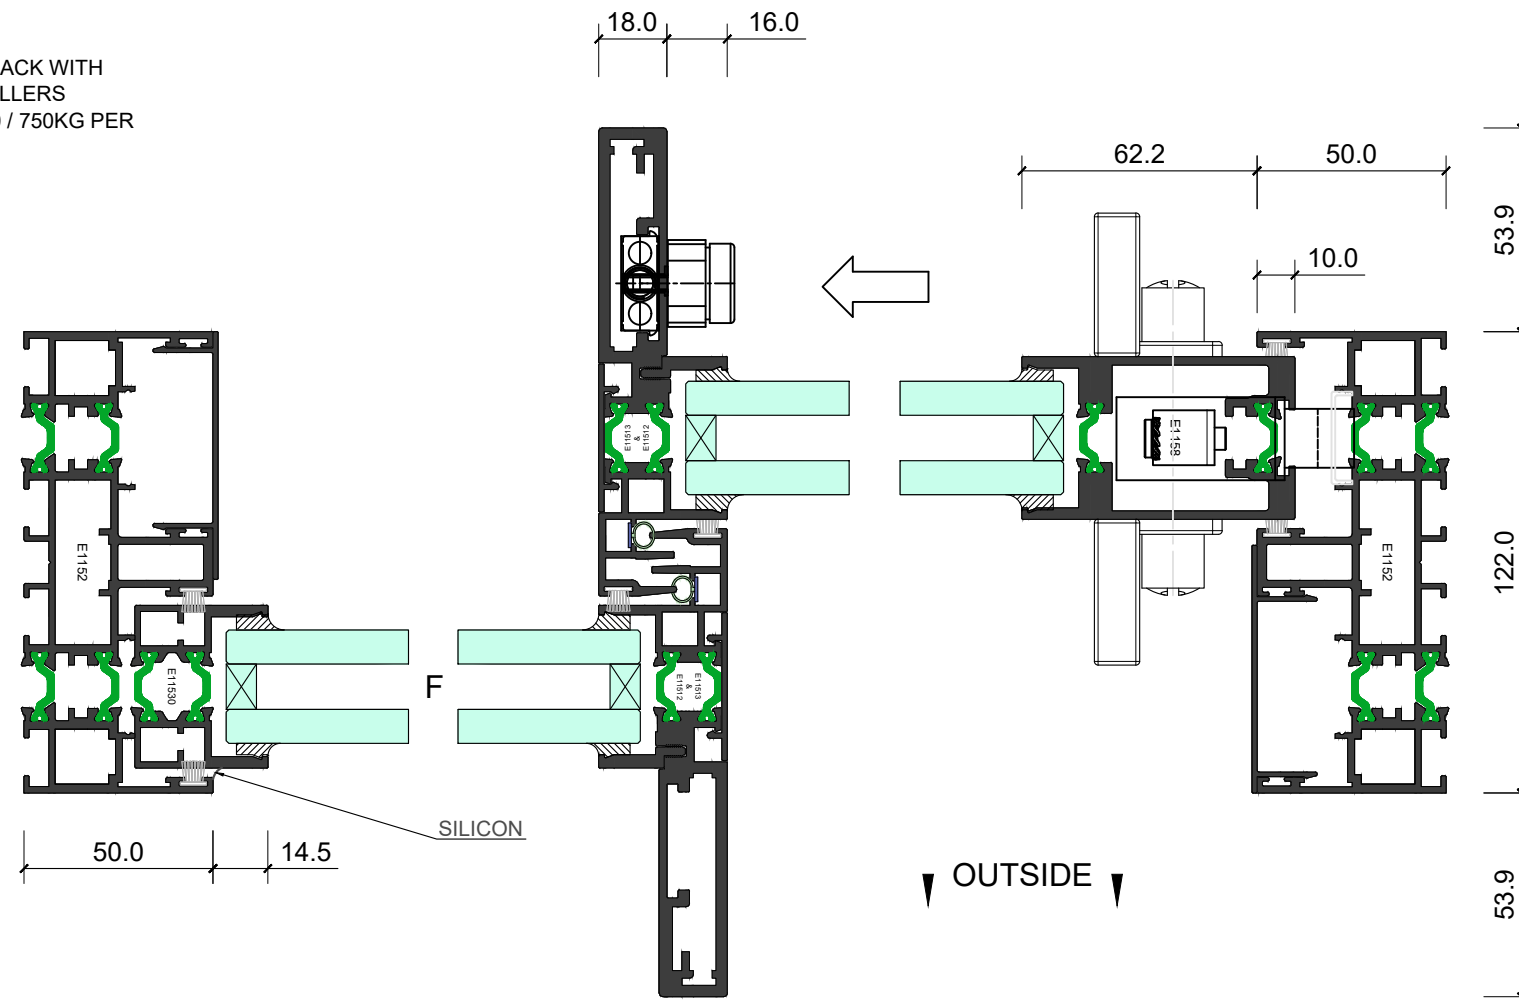


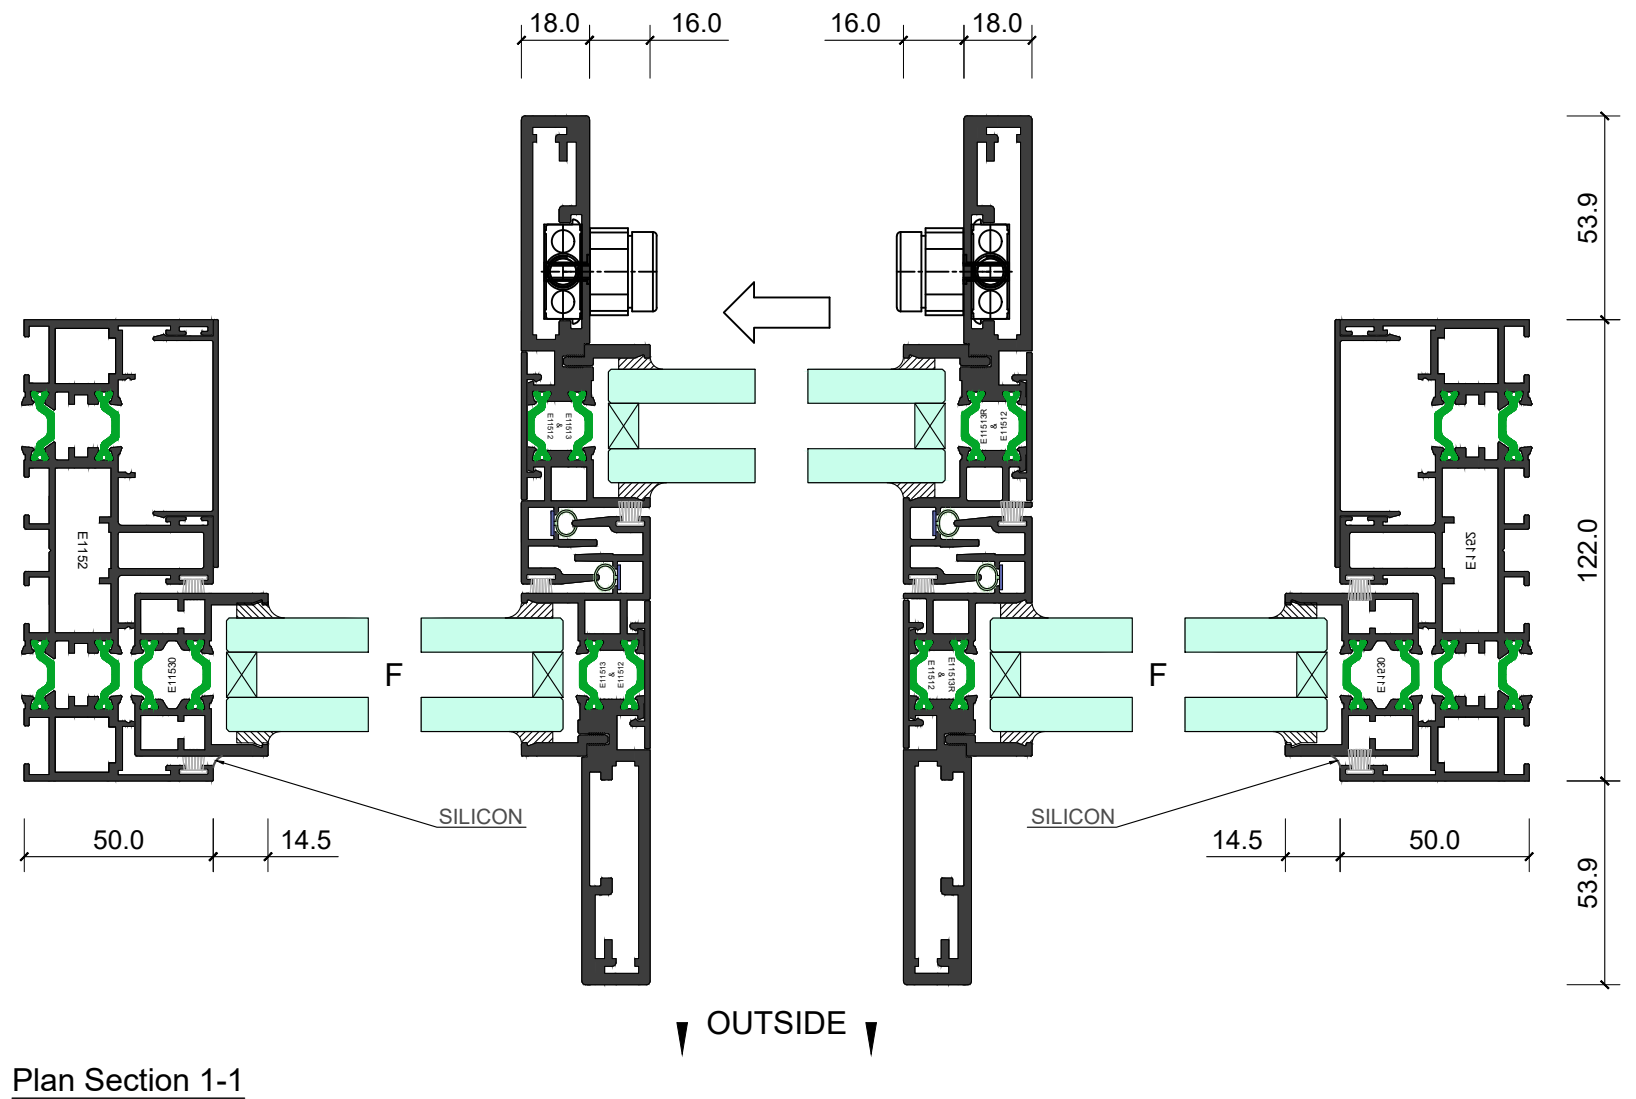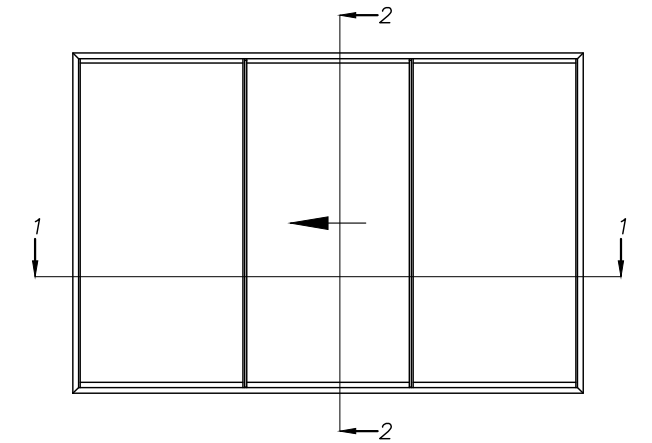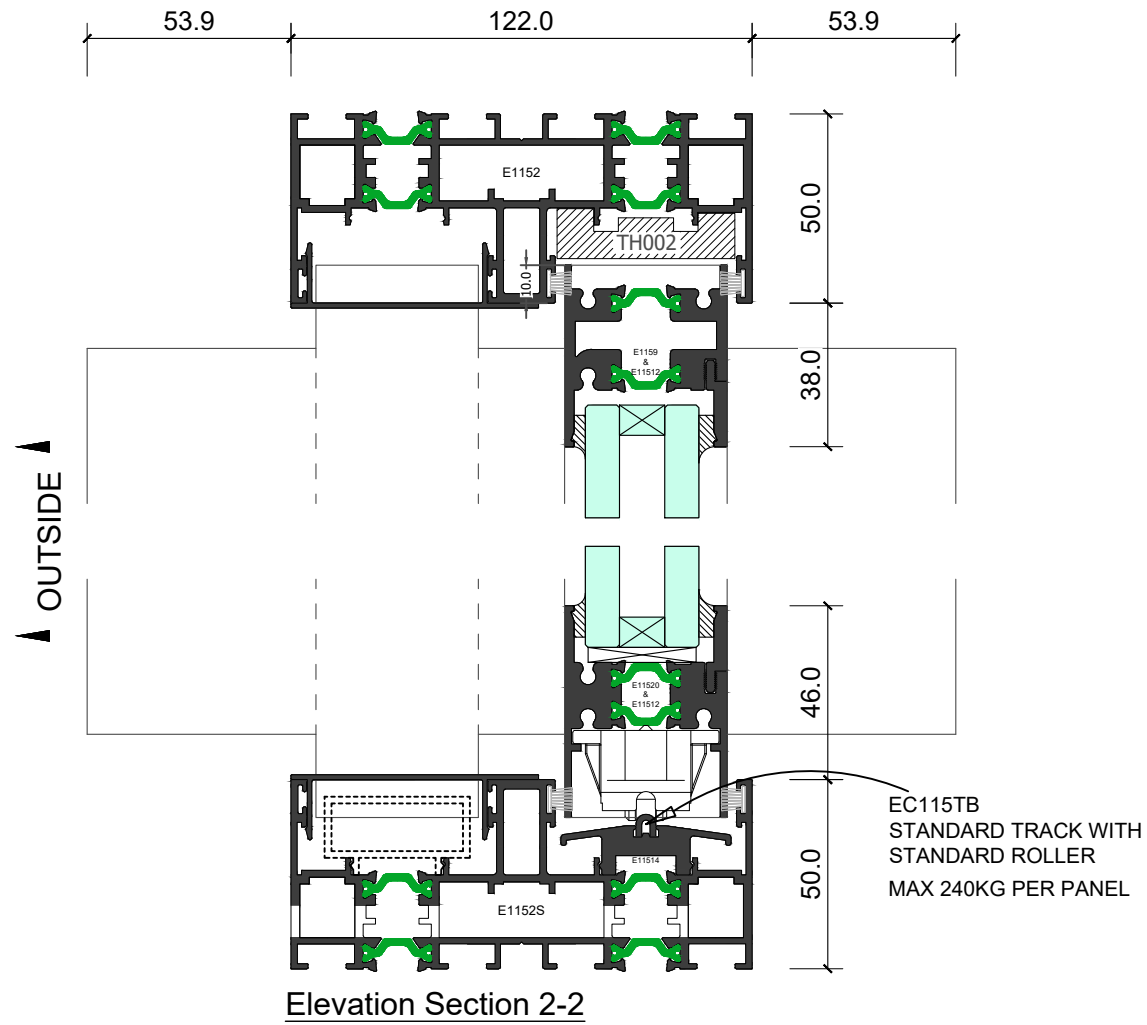

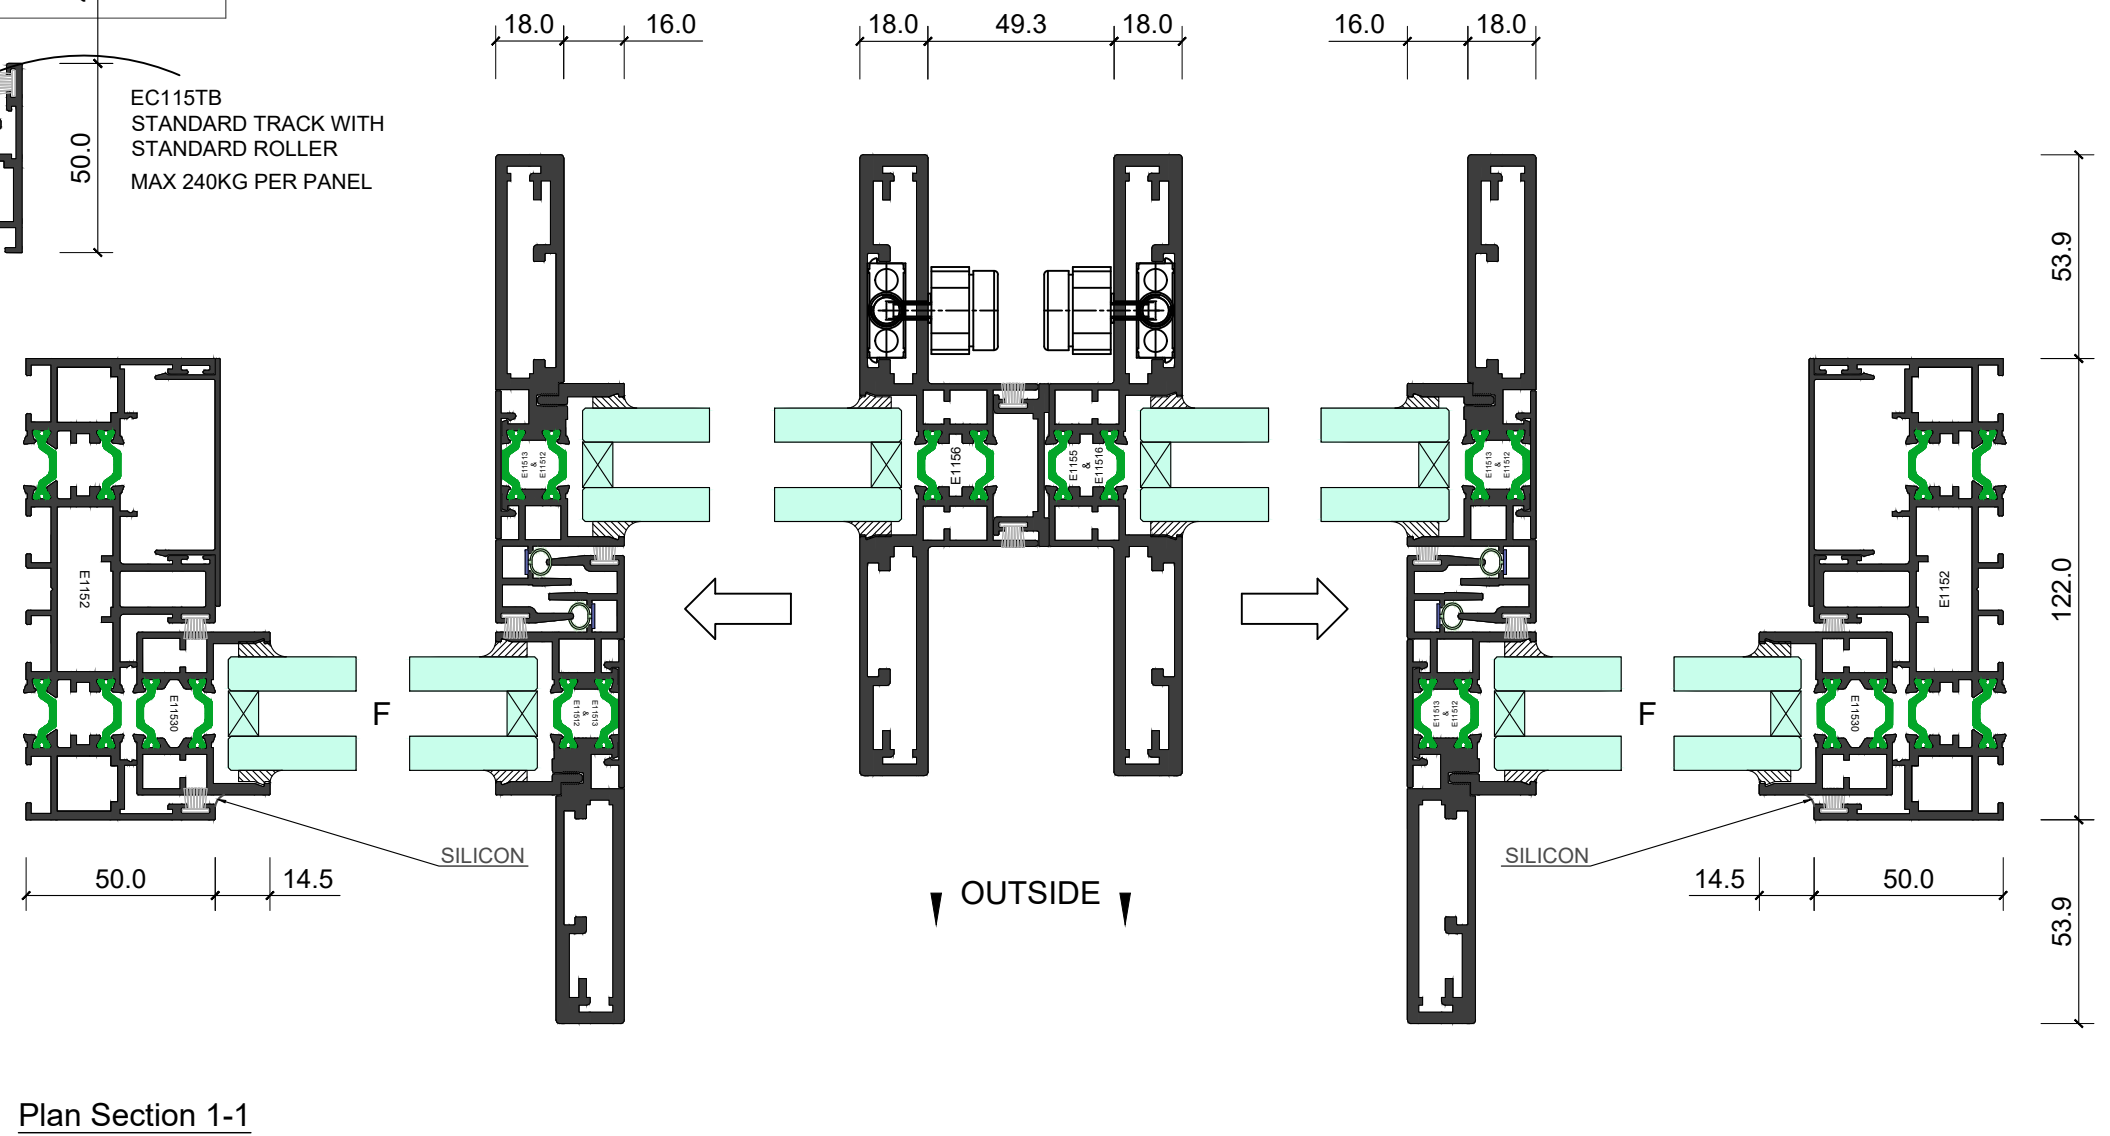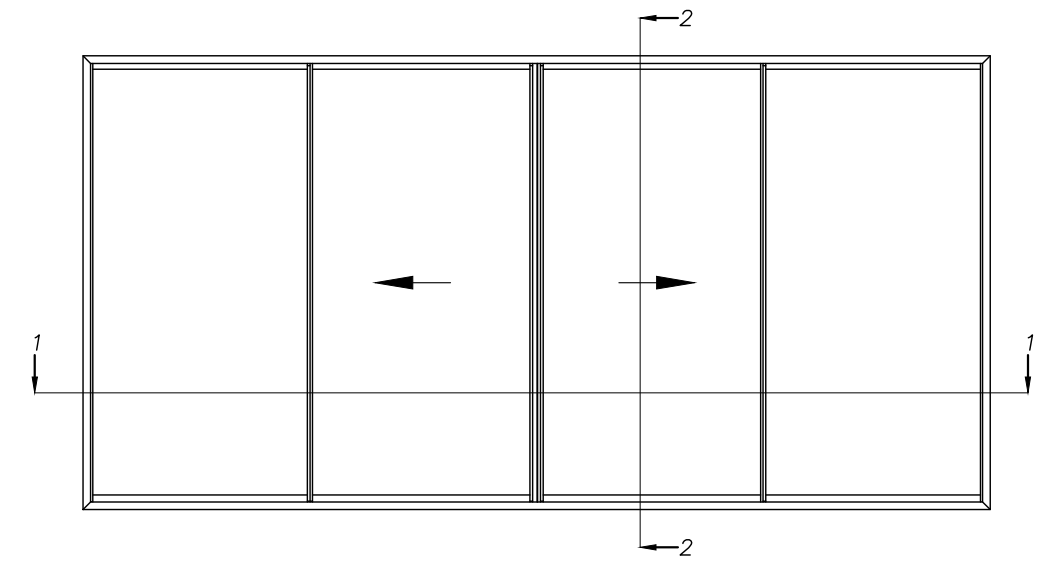
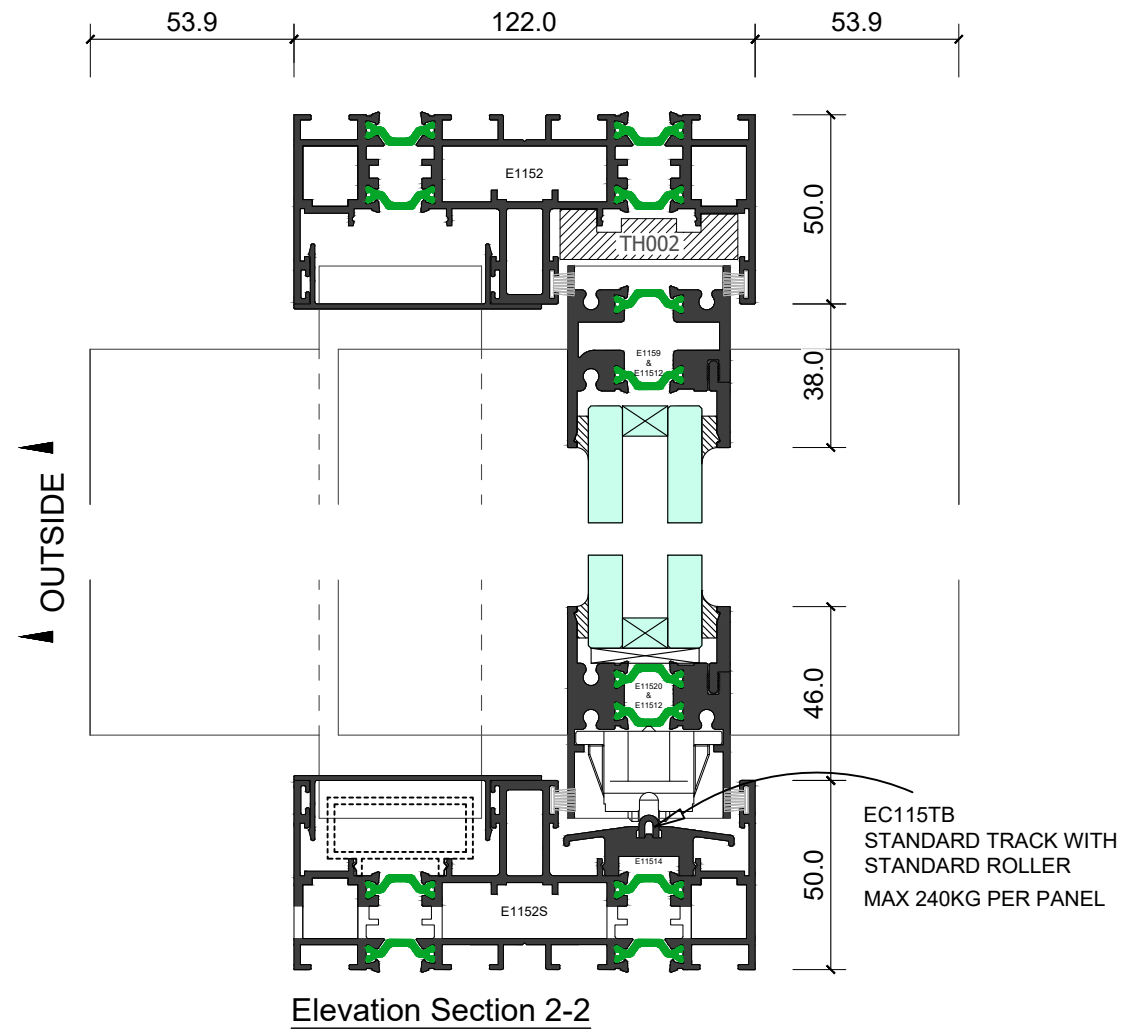


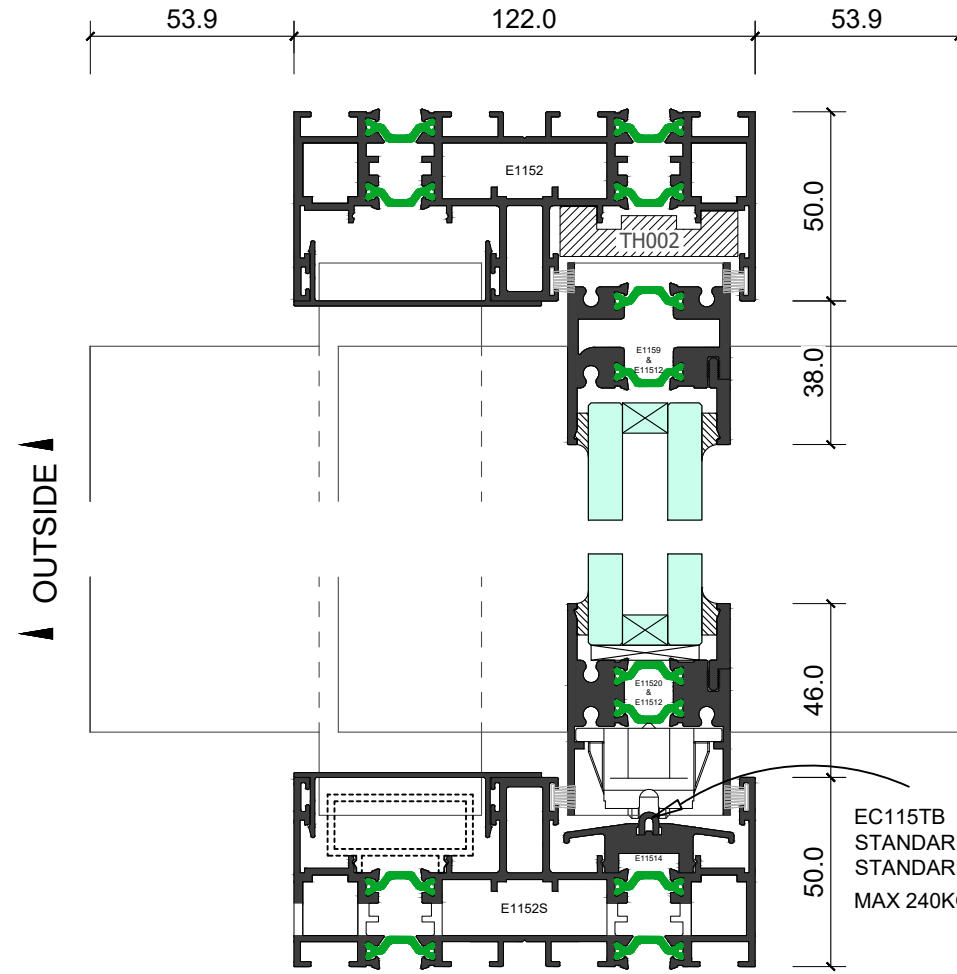

Elevation Section 2-2

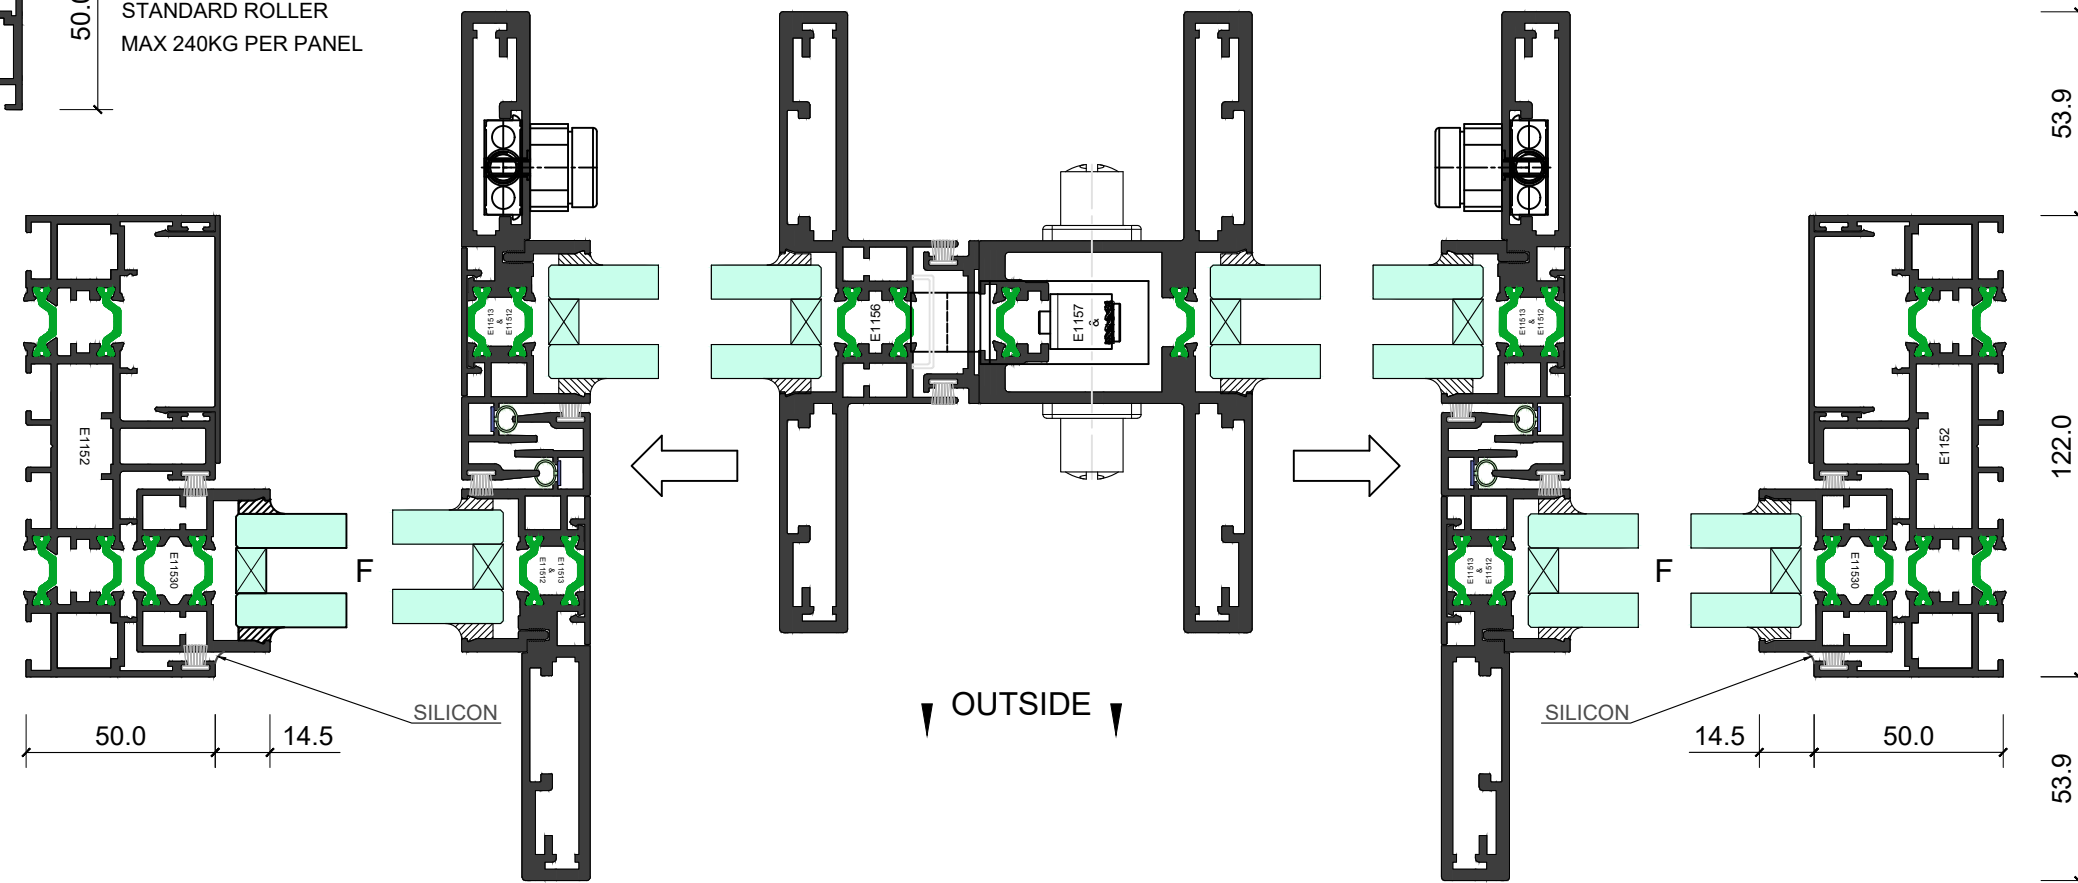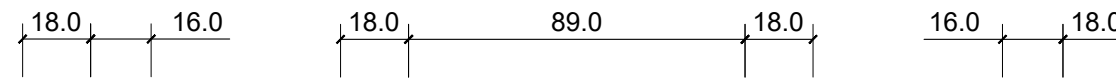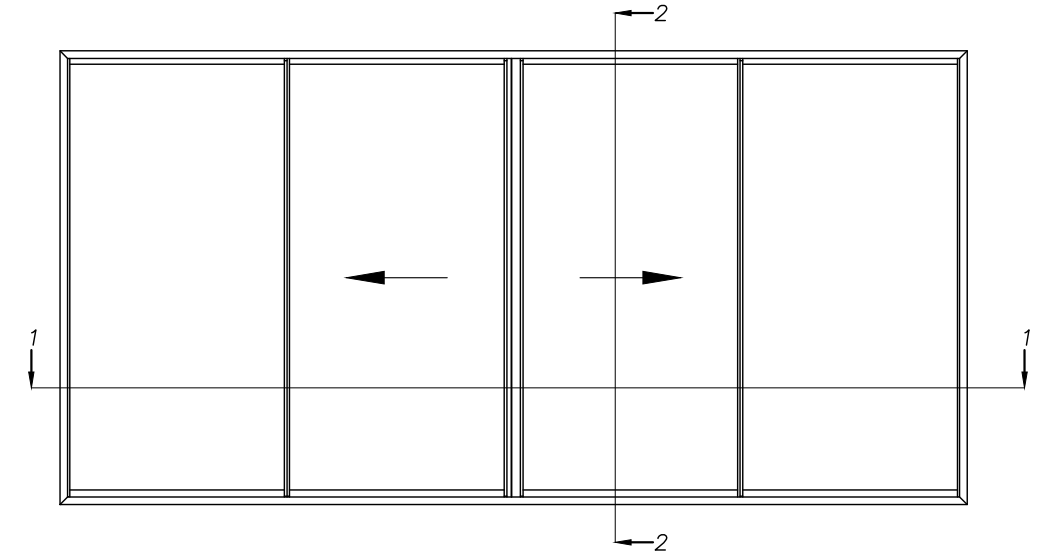

Plan Section 1-1

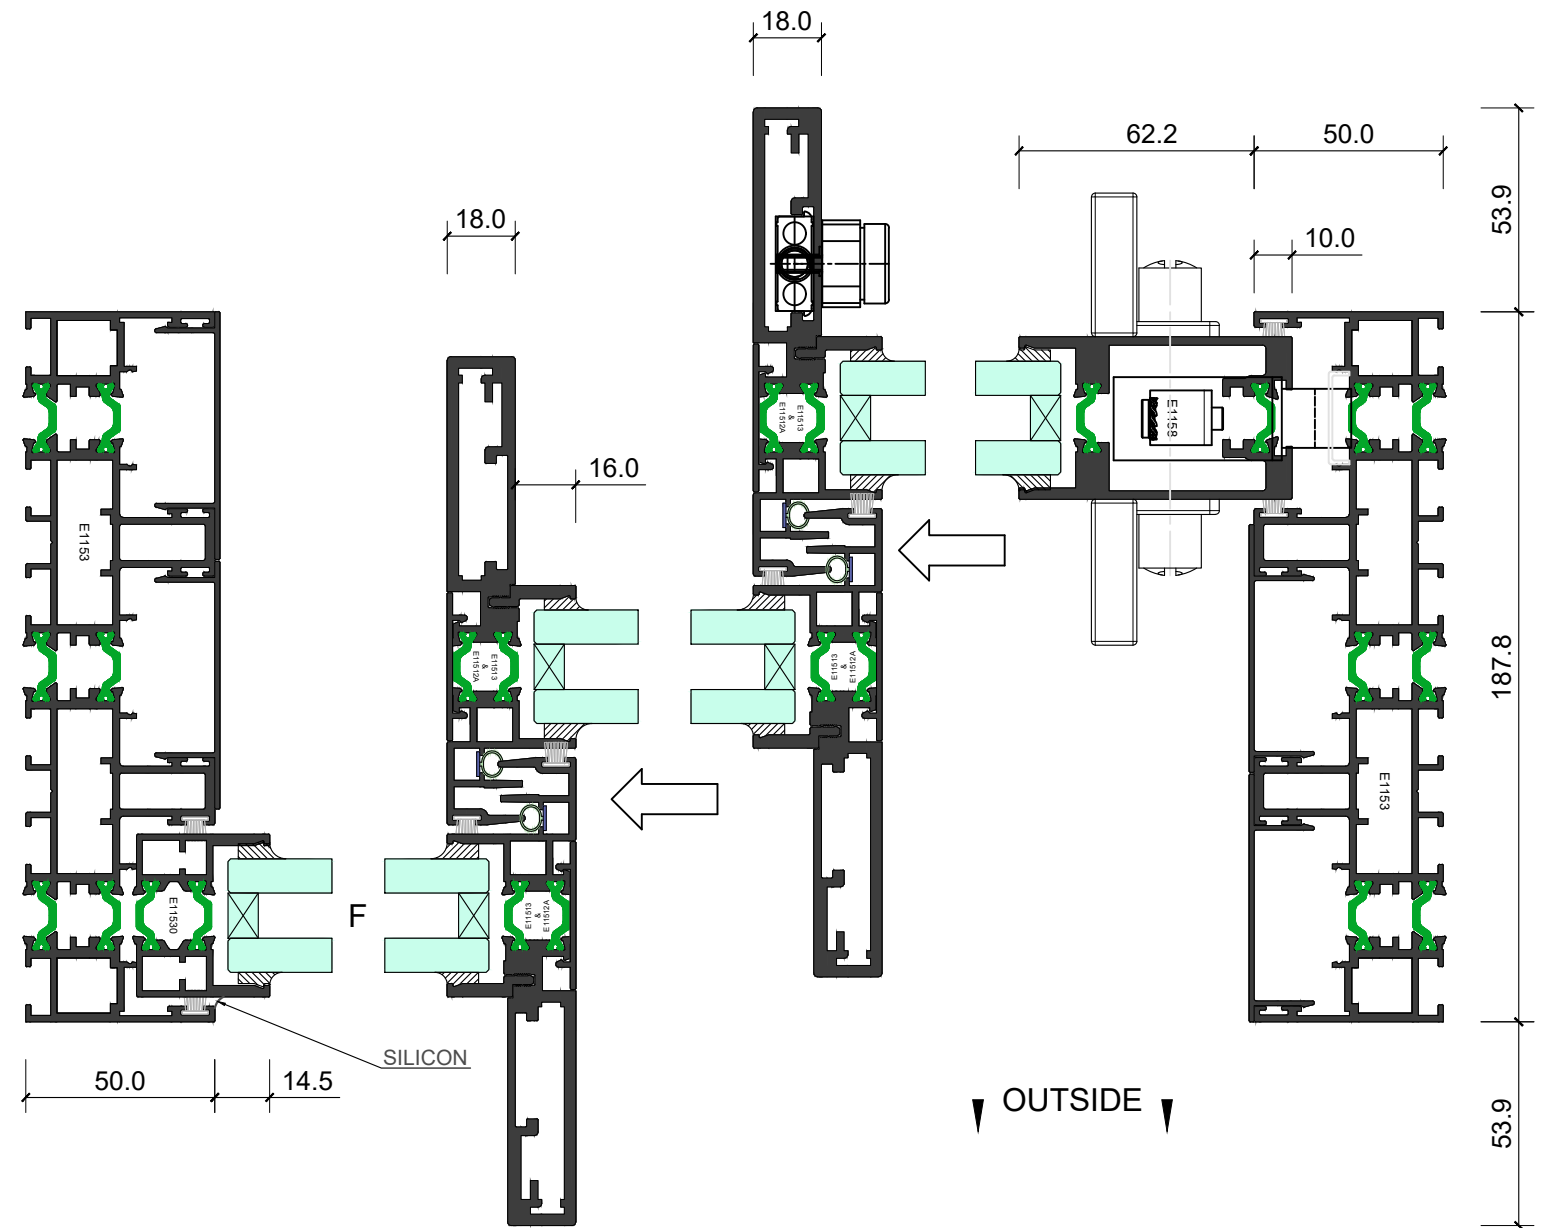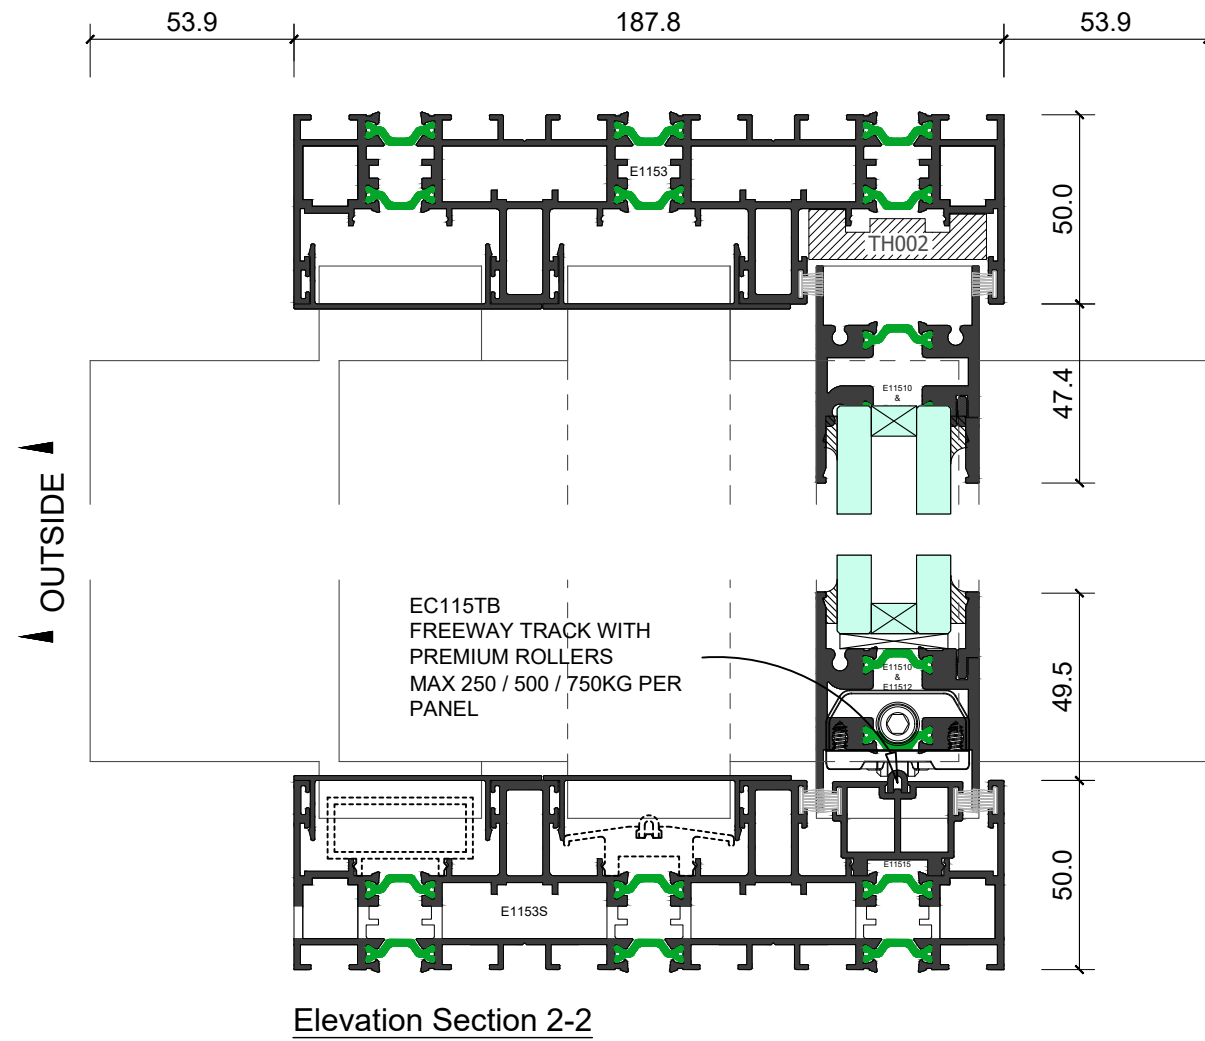

Plan Section 1-1


EC 115TB

Layouts


SLIDING DOOR

4 TRACKS




THERMECO™

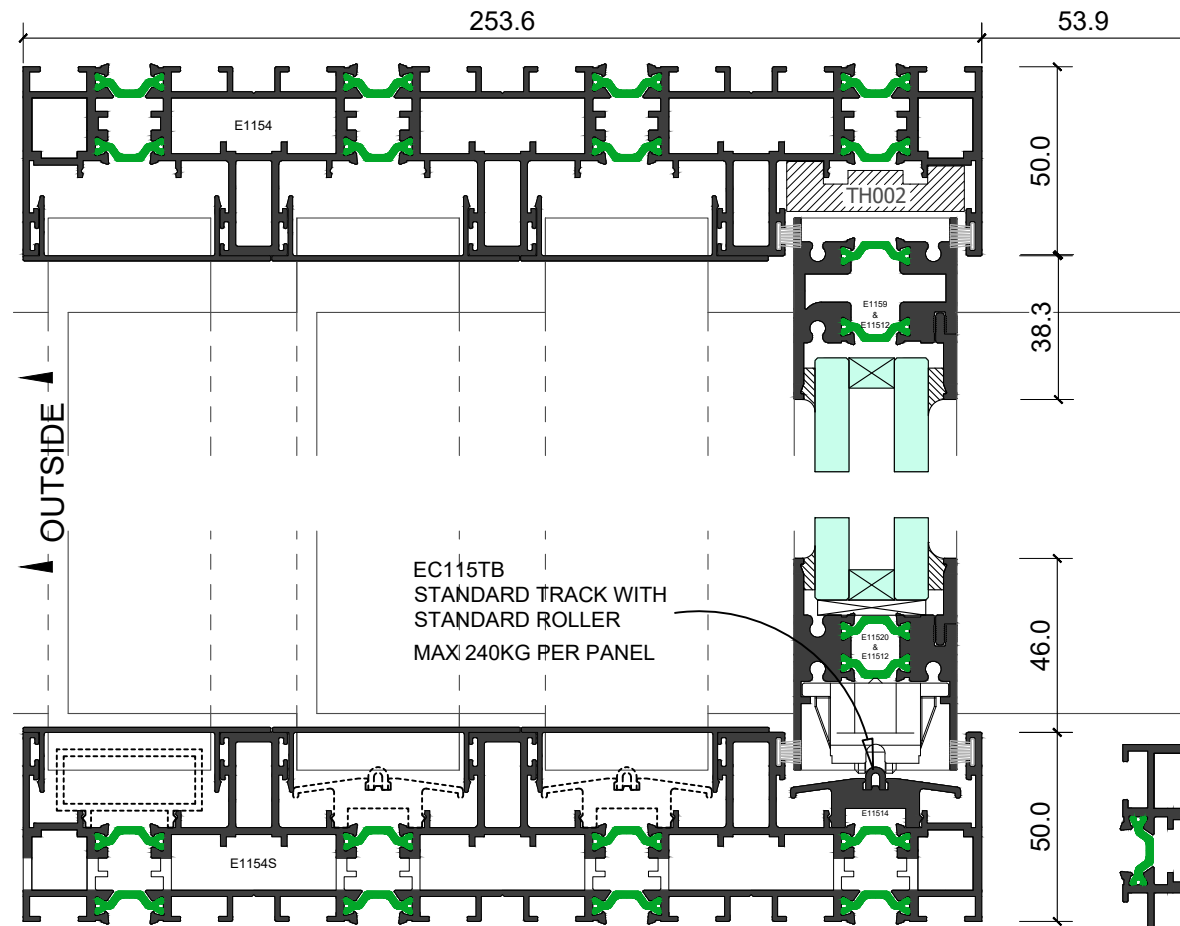



Elevation Section 2-2

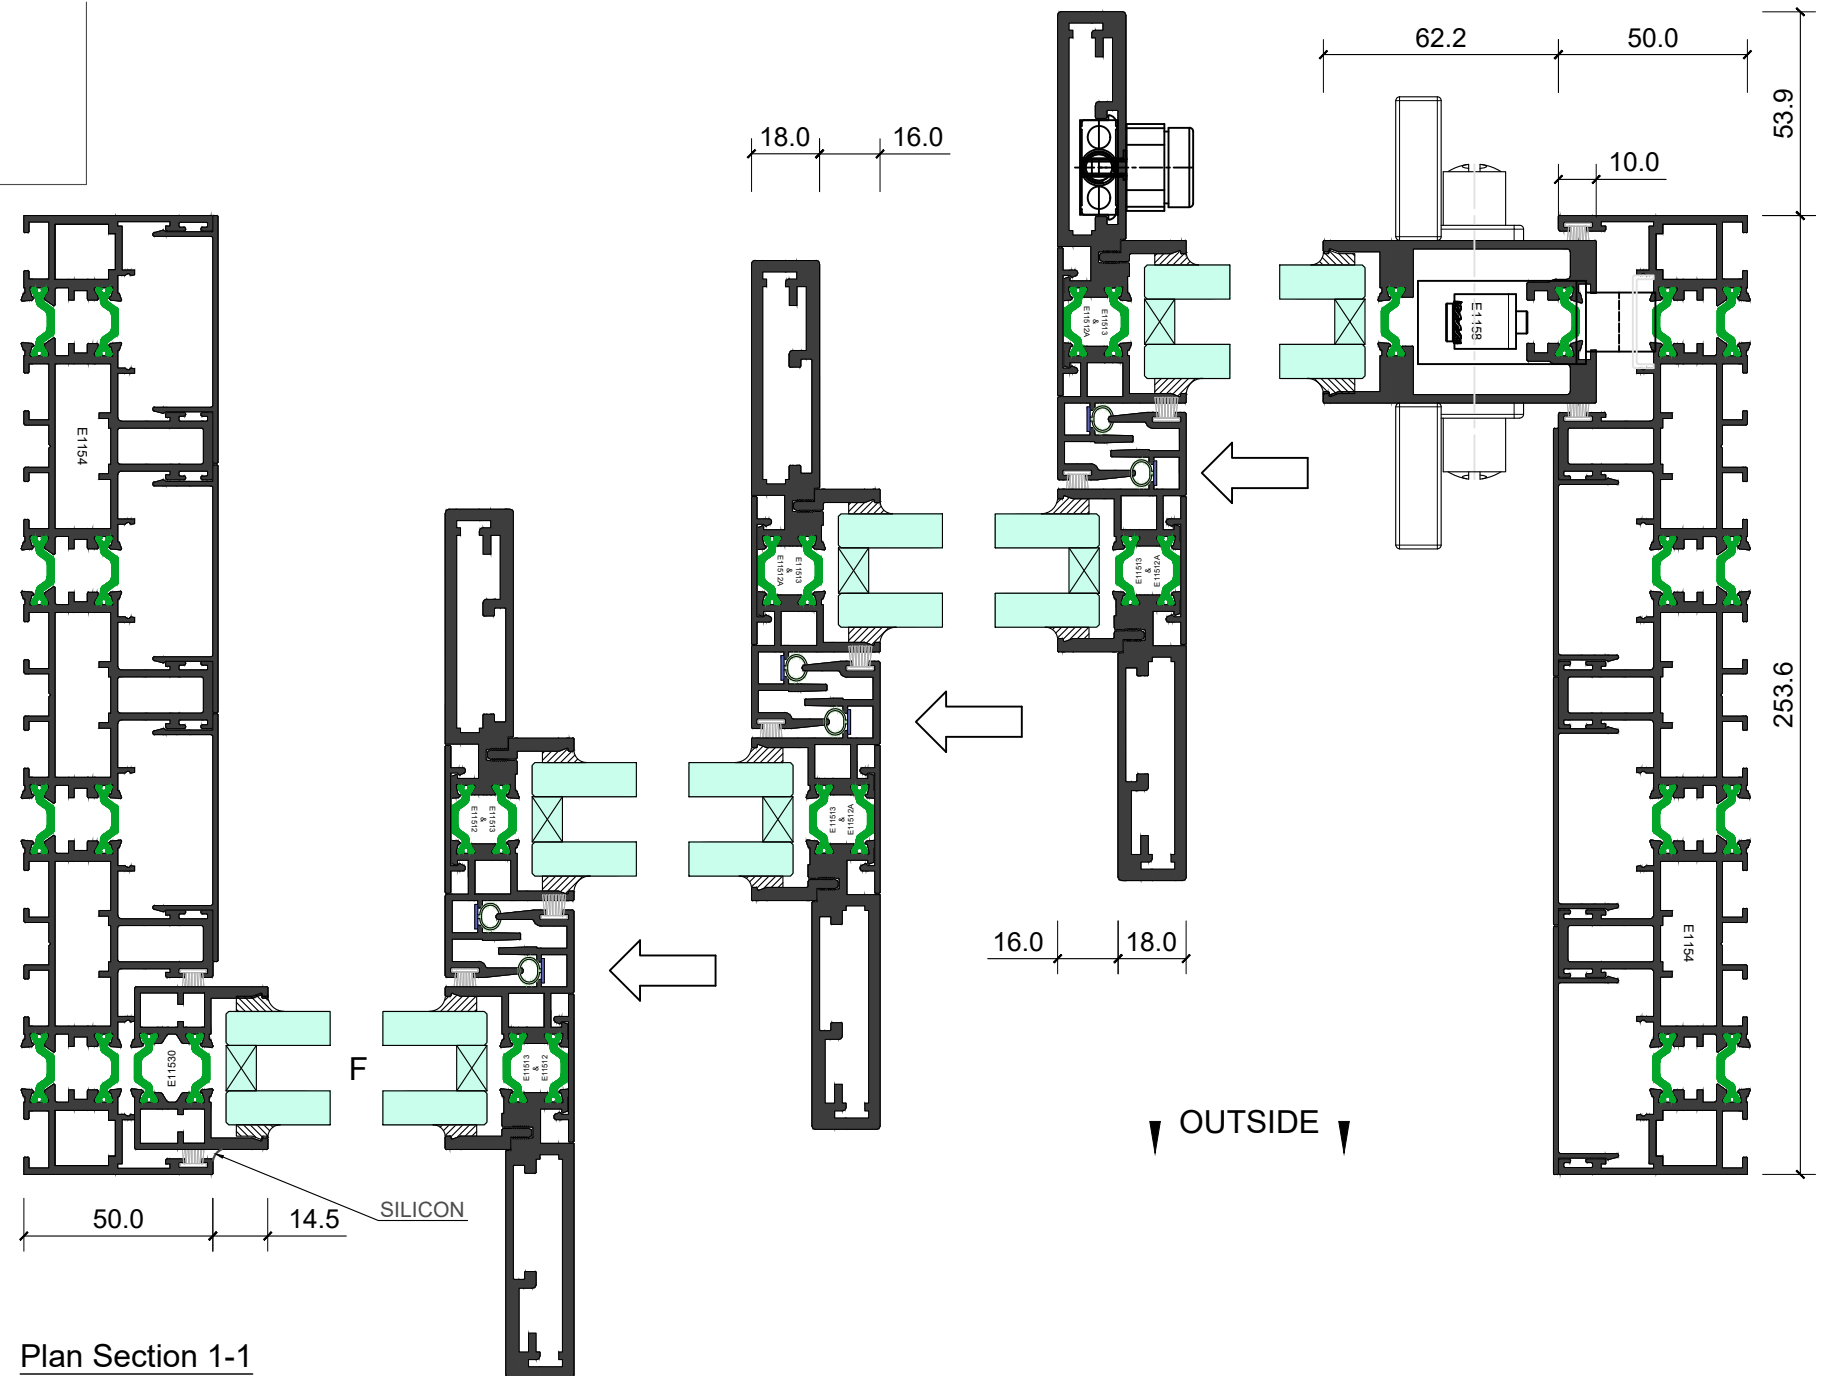

Plan Section 1-1

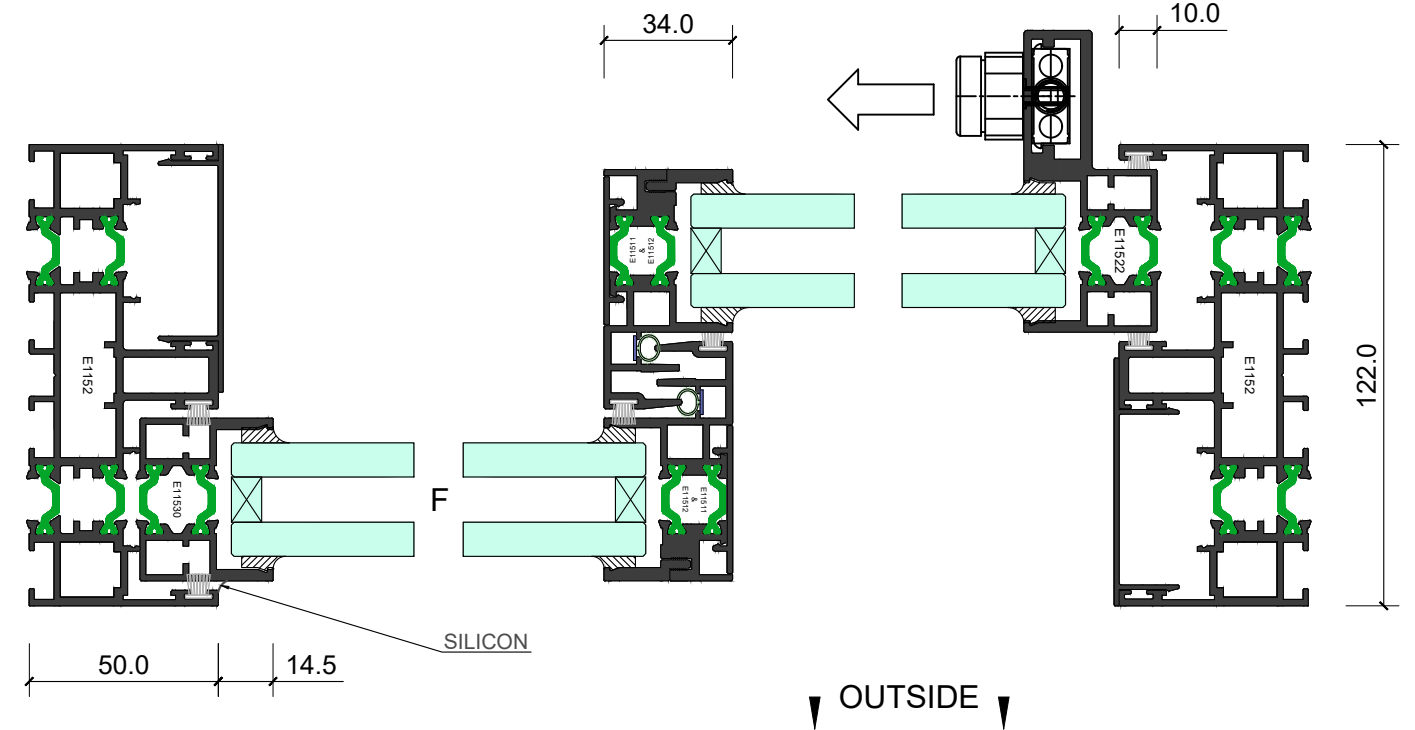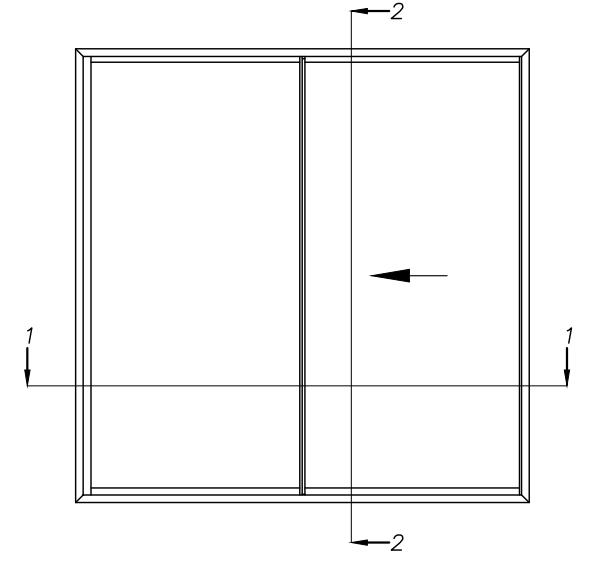
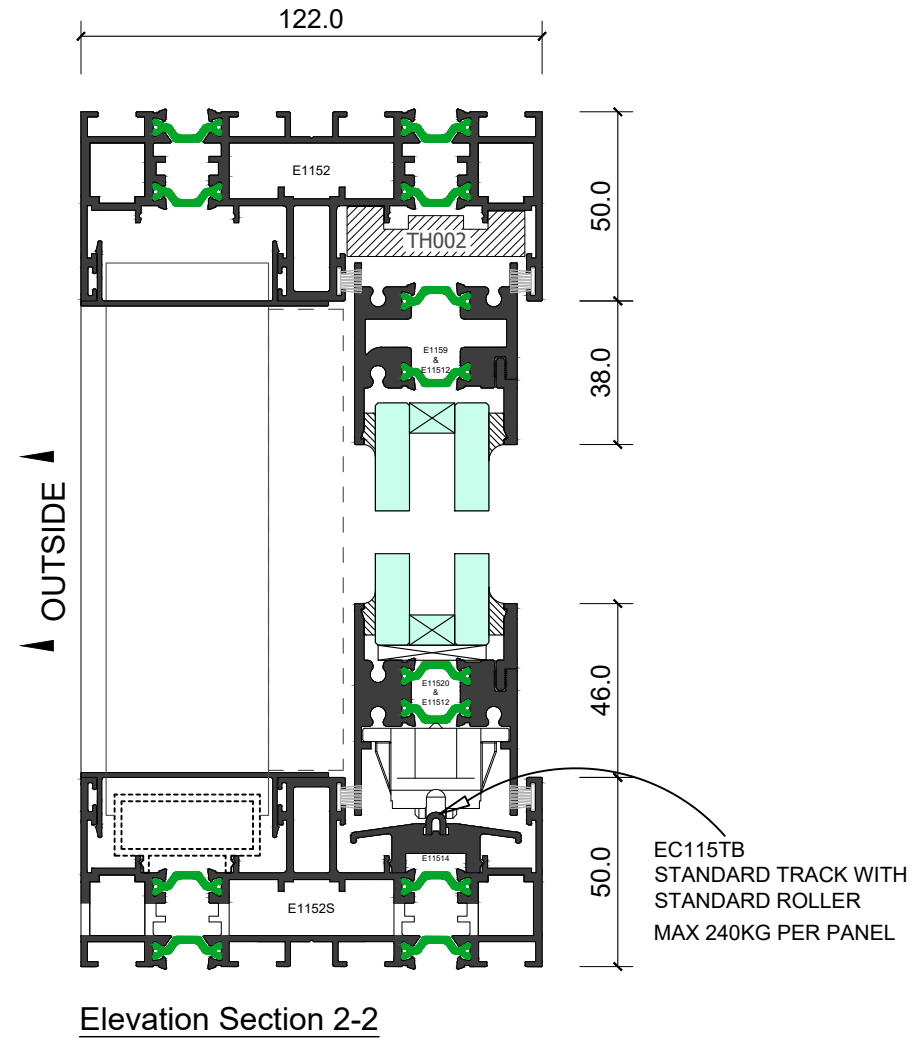


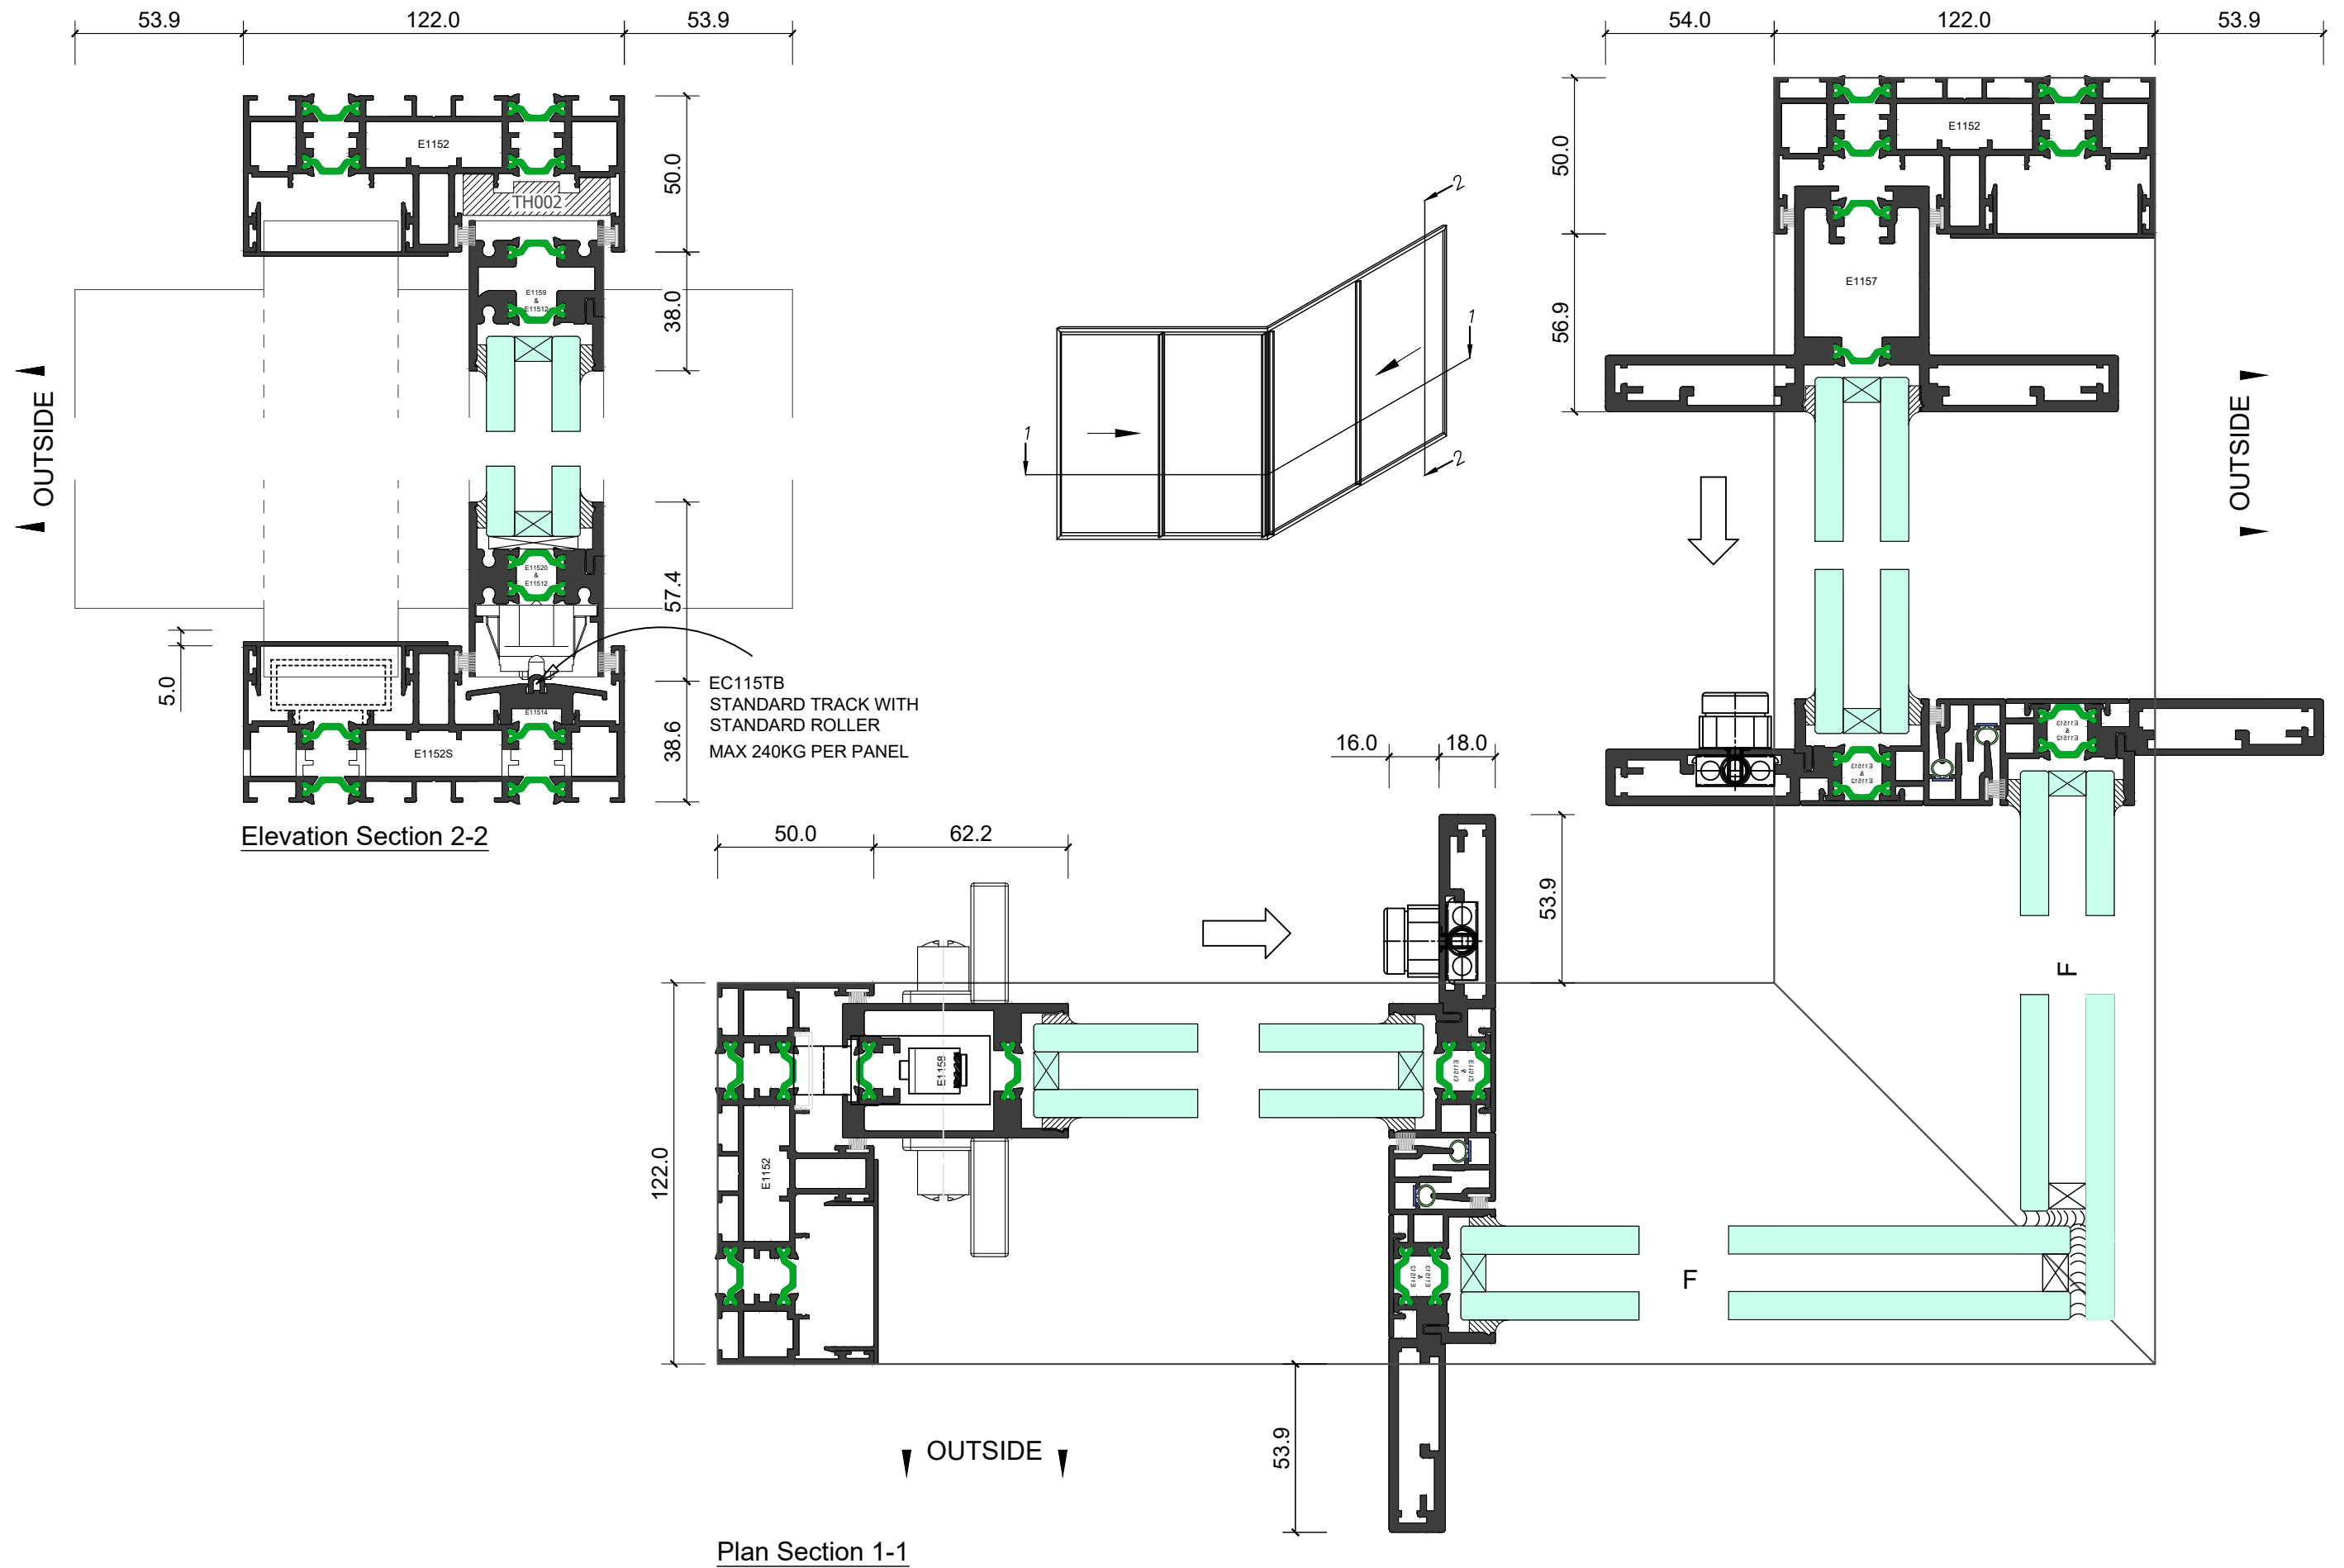

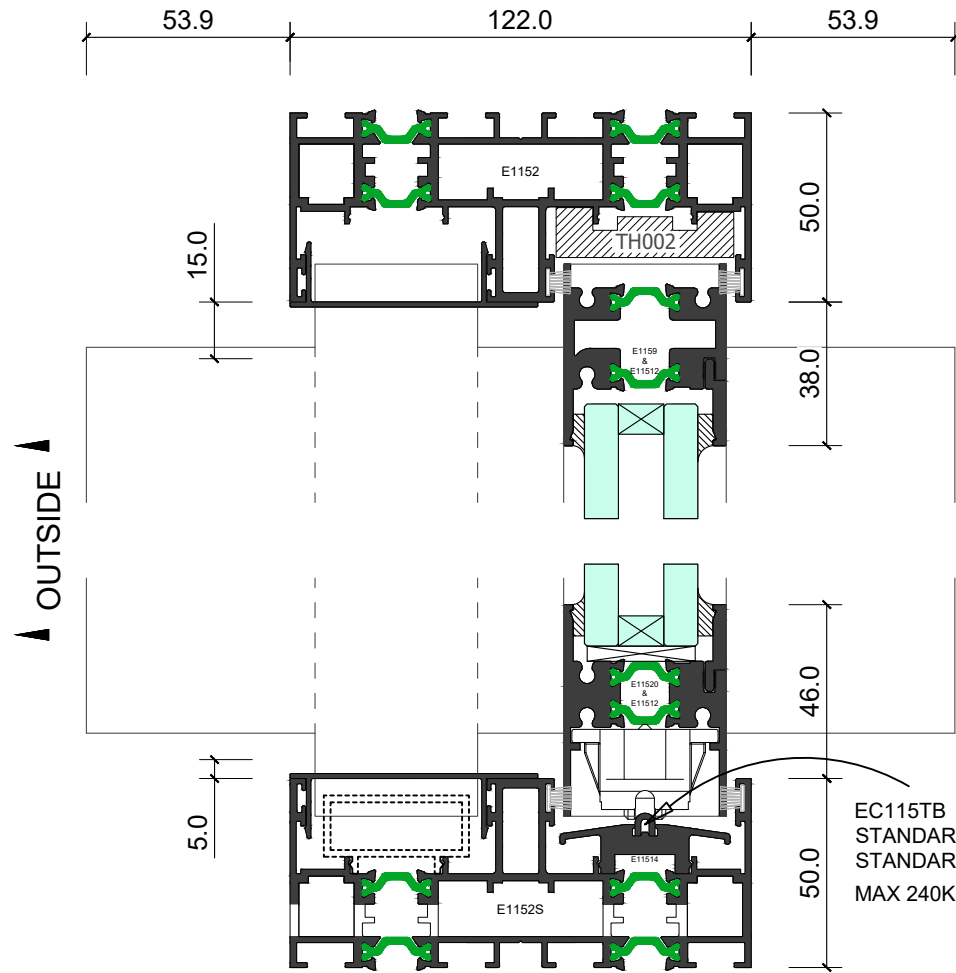



Elevation Section 2-2


EC115TB
STANDARD TRACK WITH
STANDARD ROLLER
MAX 240KG PER PANEL

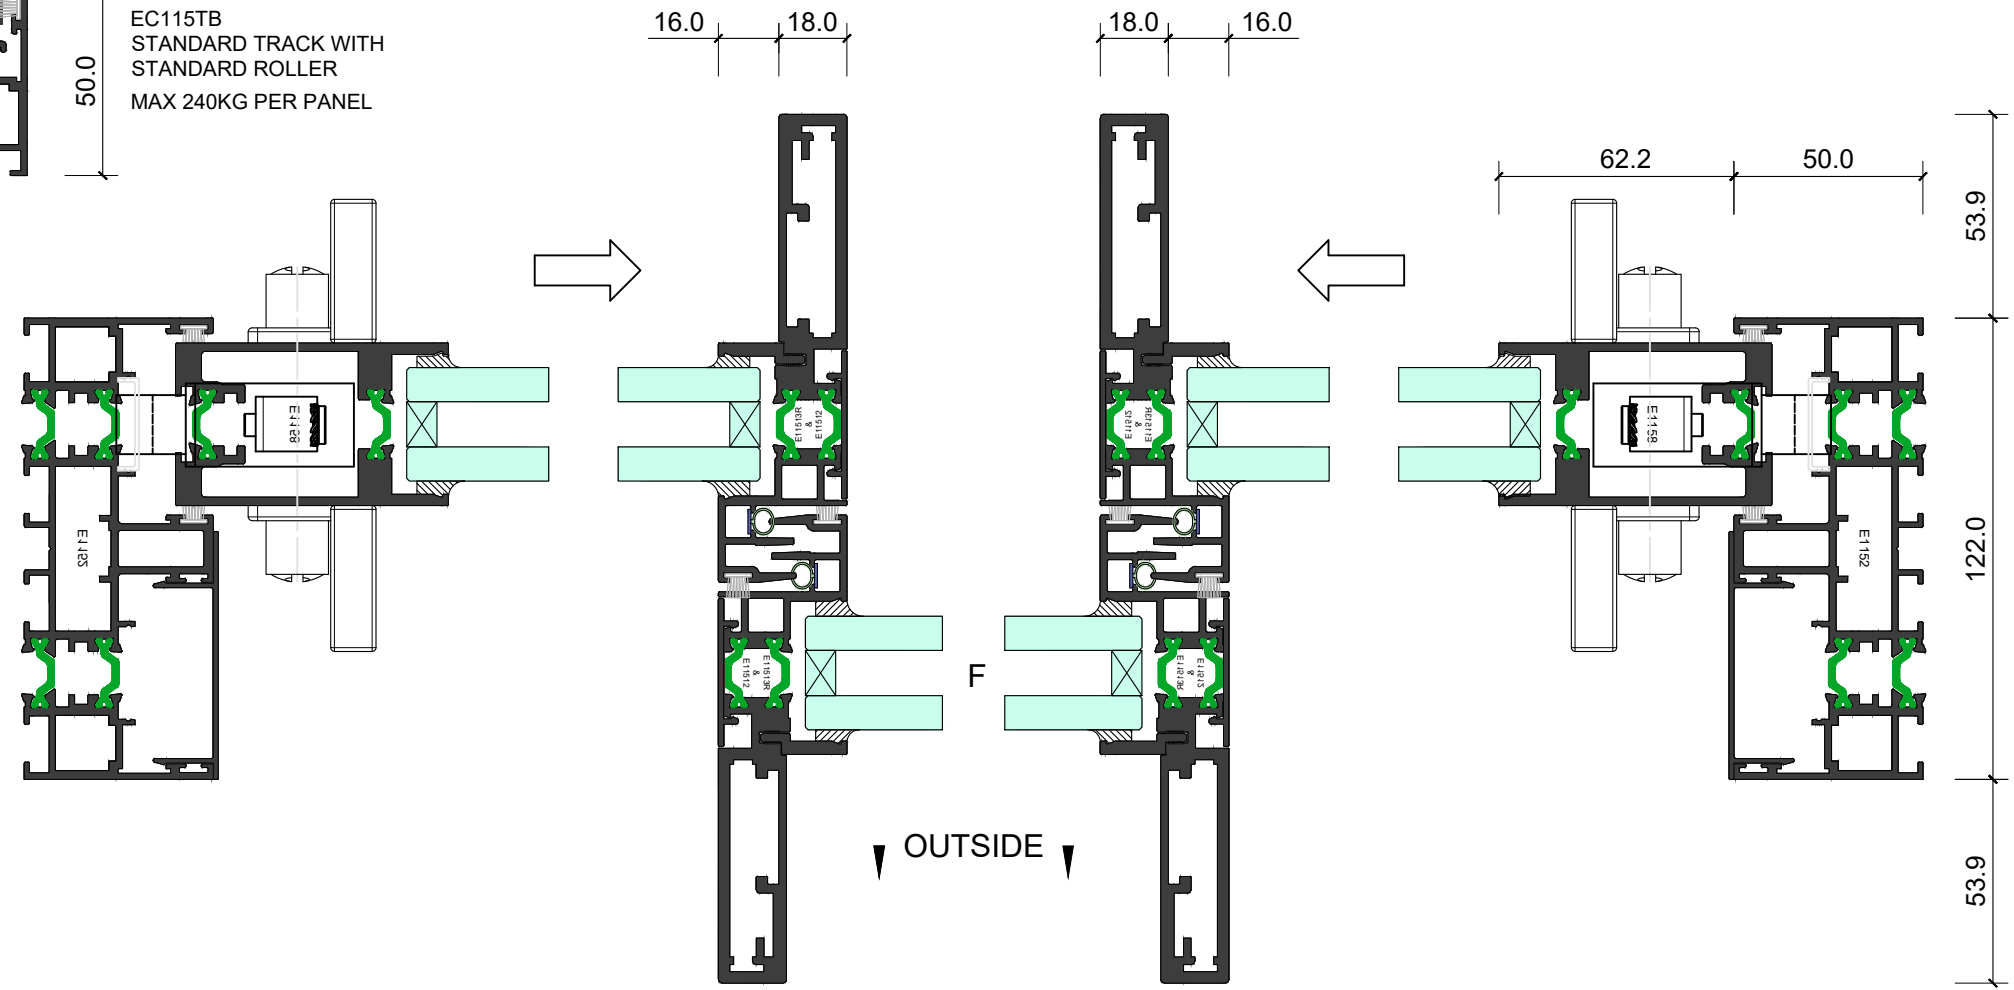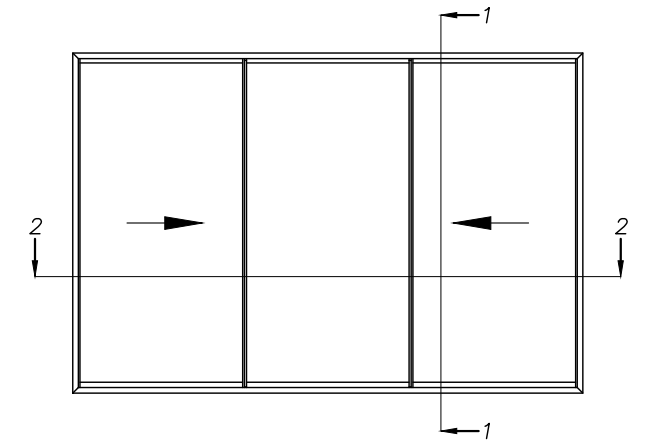


Plan Section 1-1

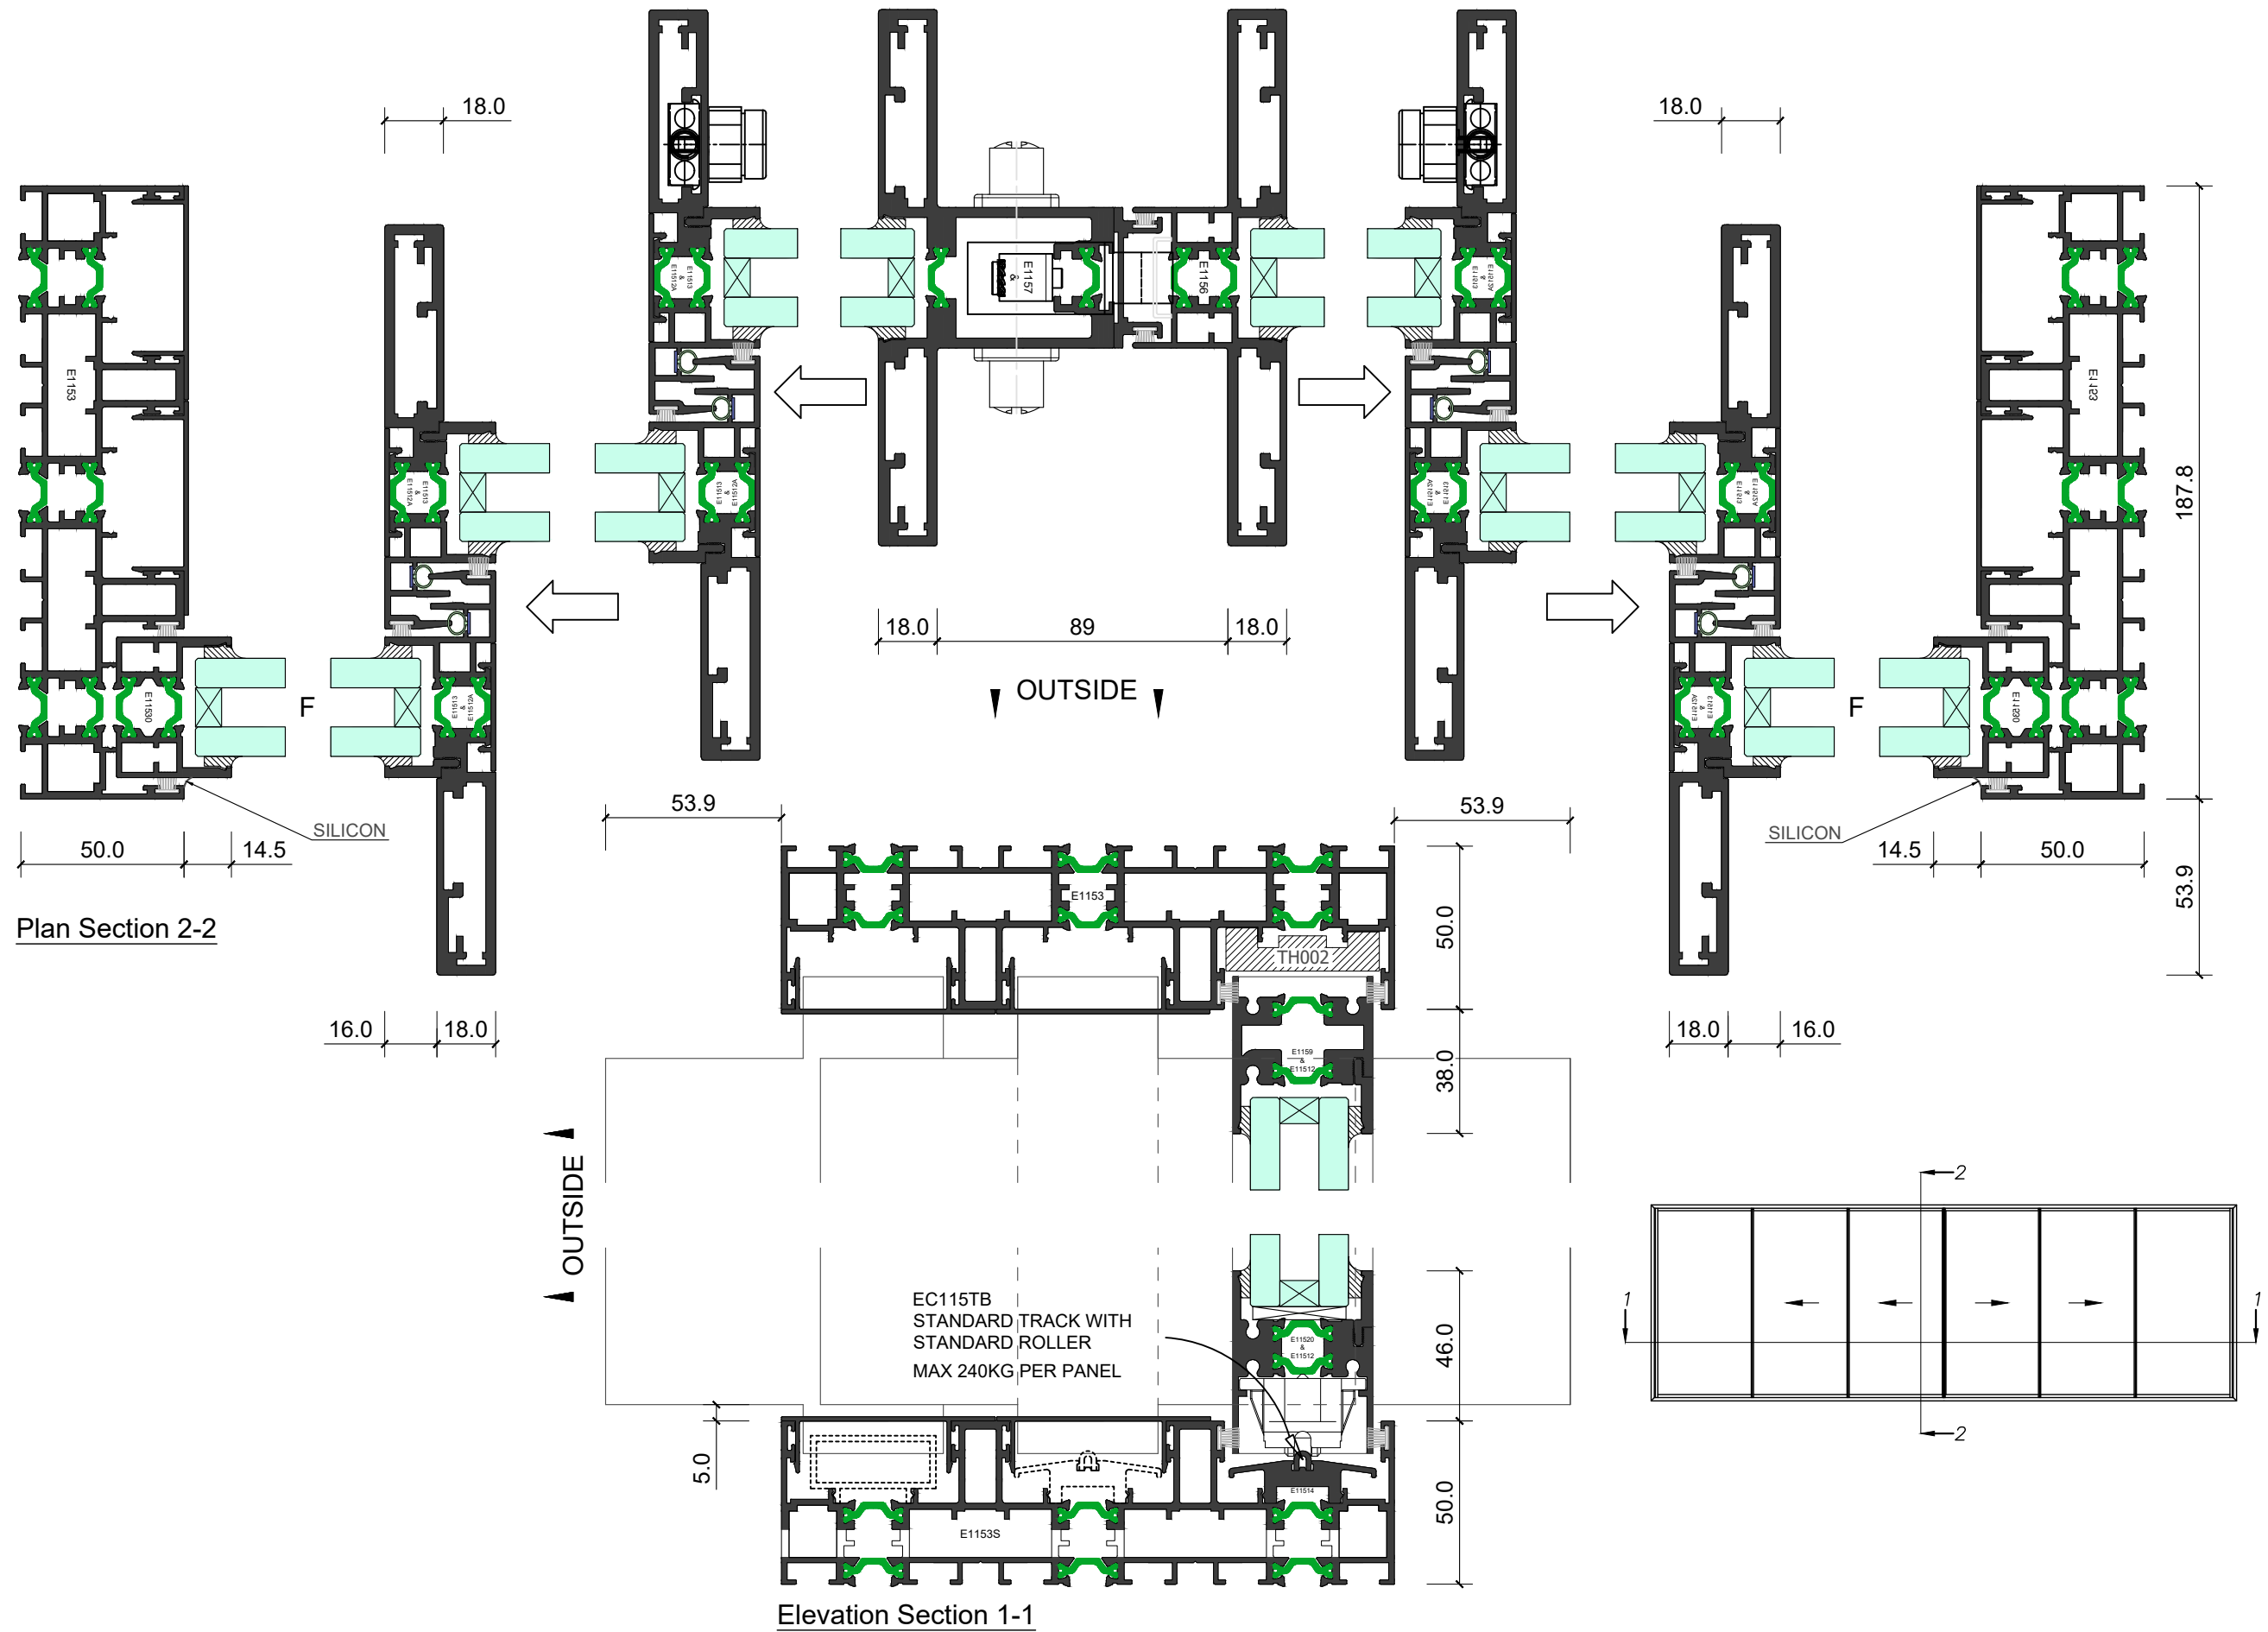


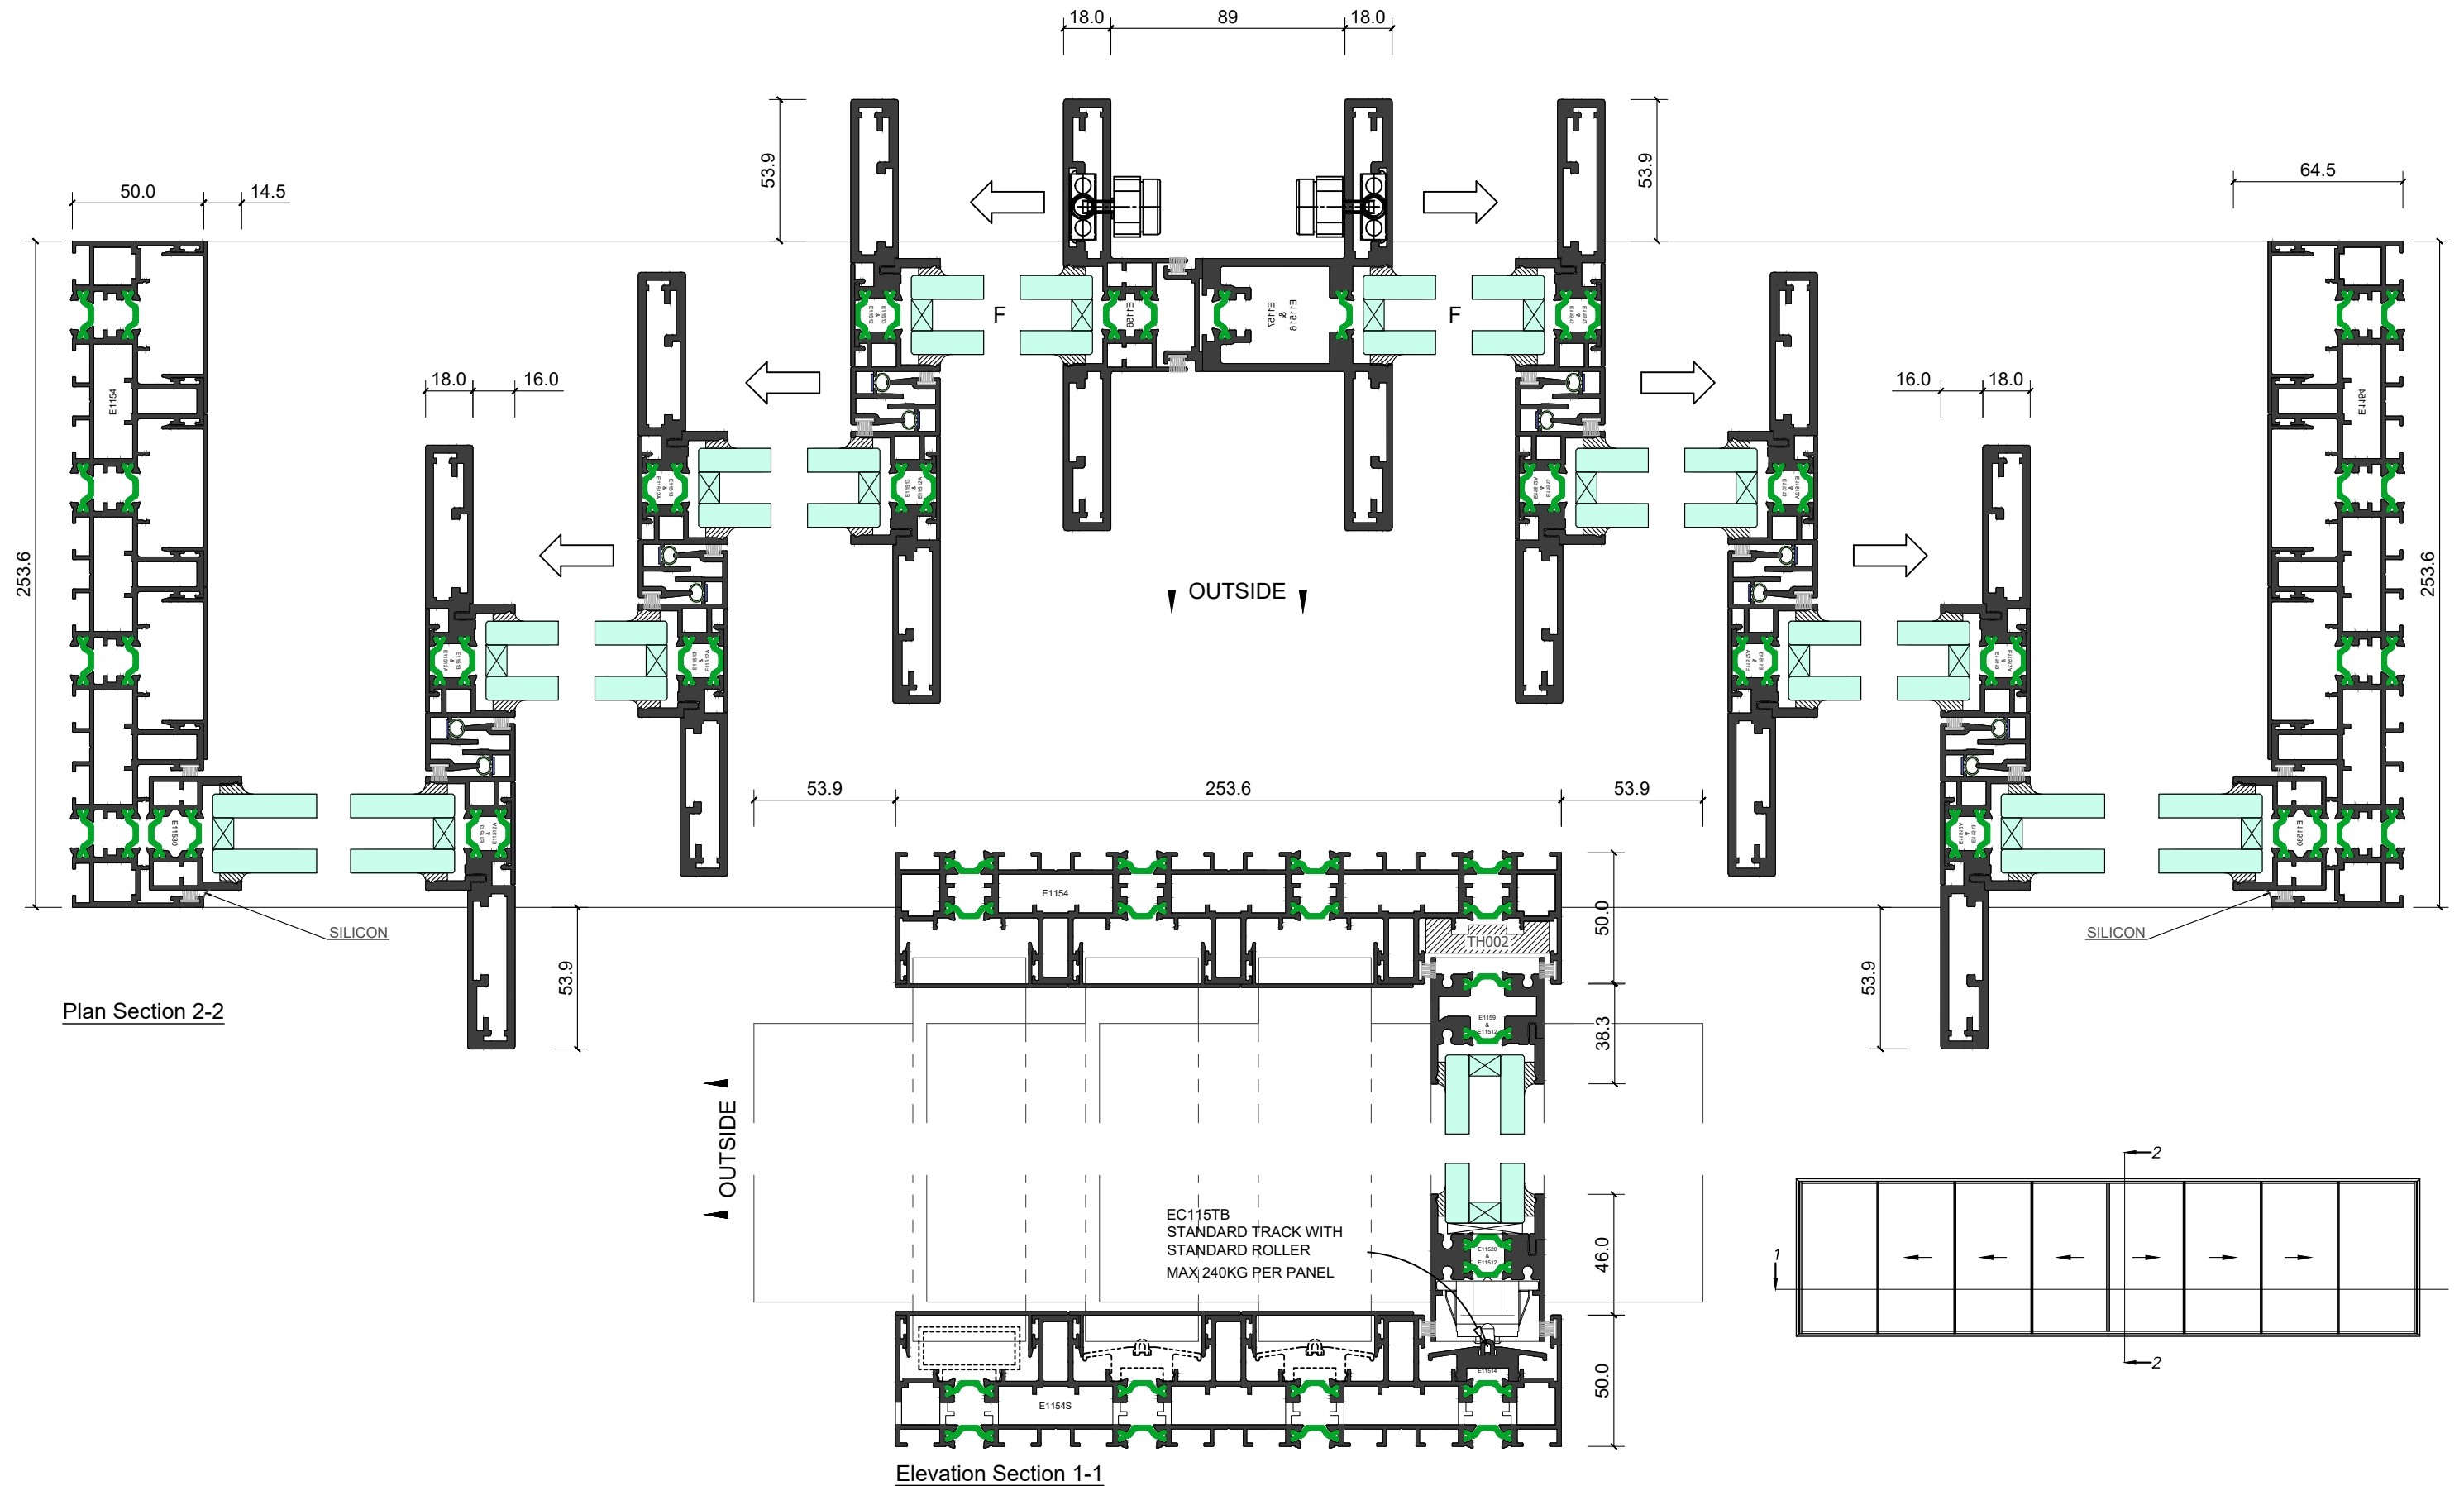


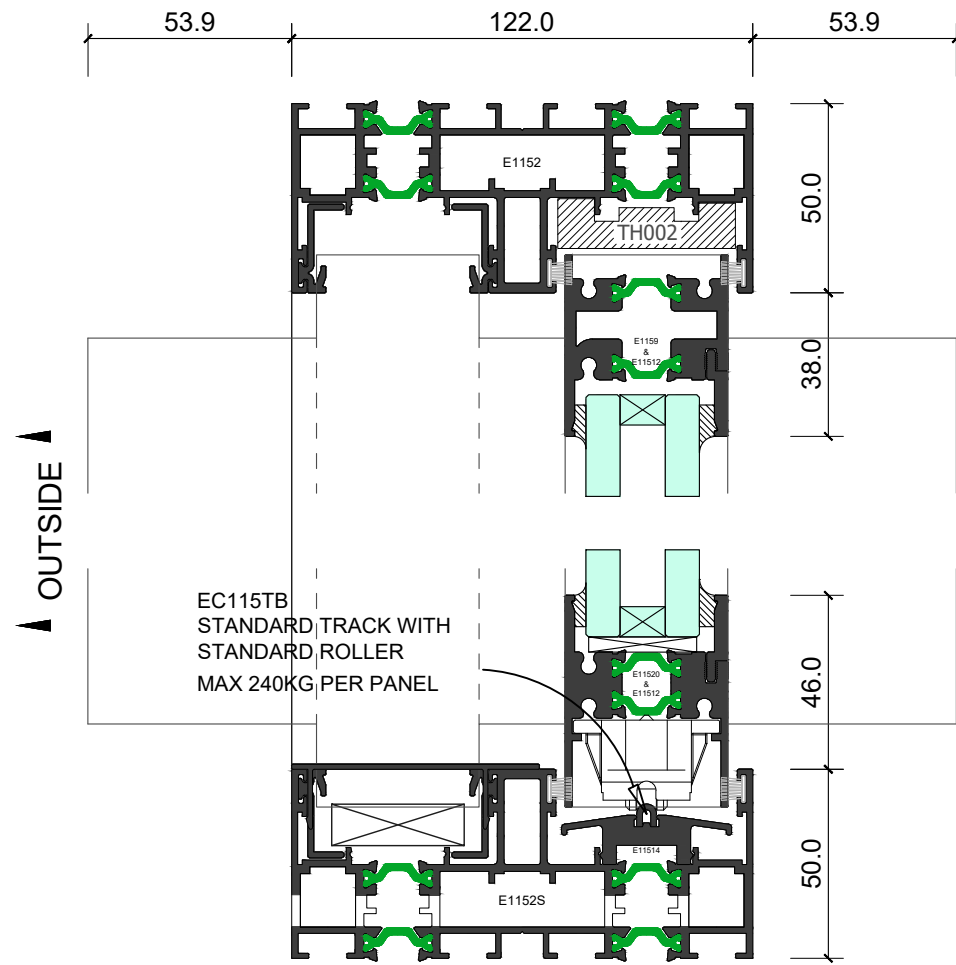

Elevation Section 2-2

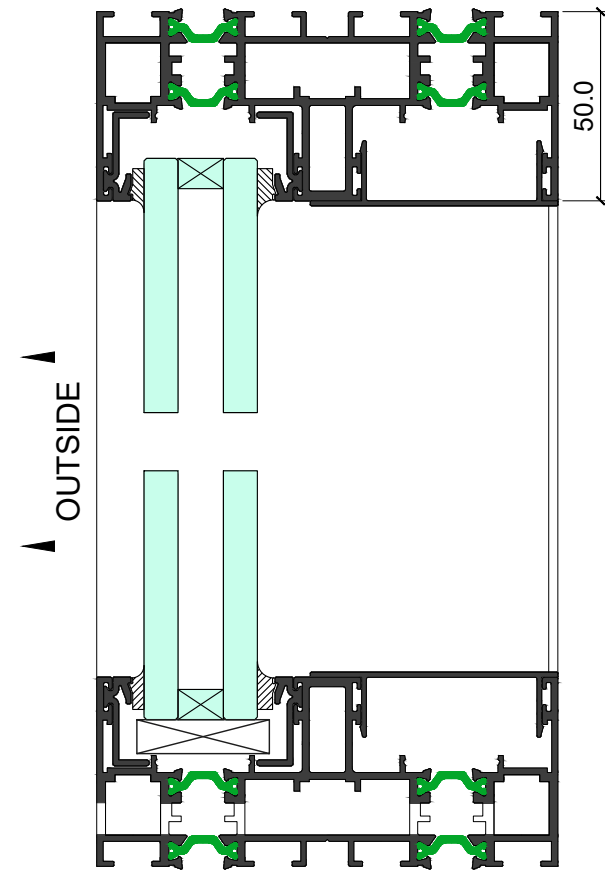


Elevation Section 3-3

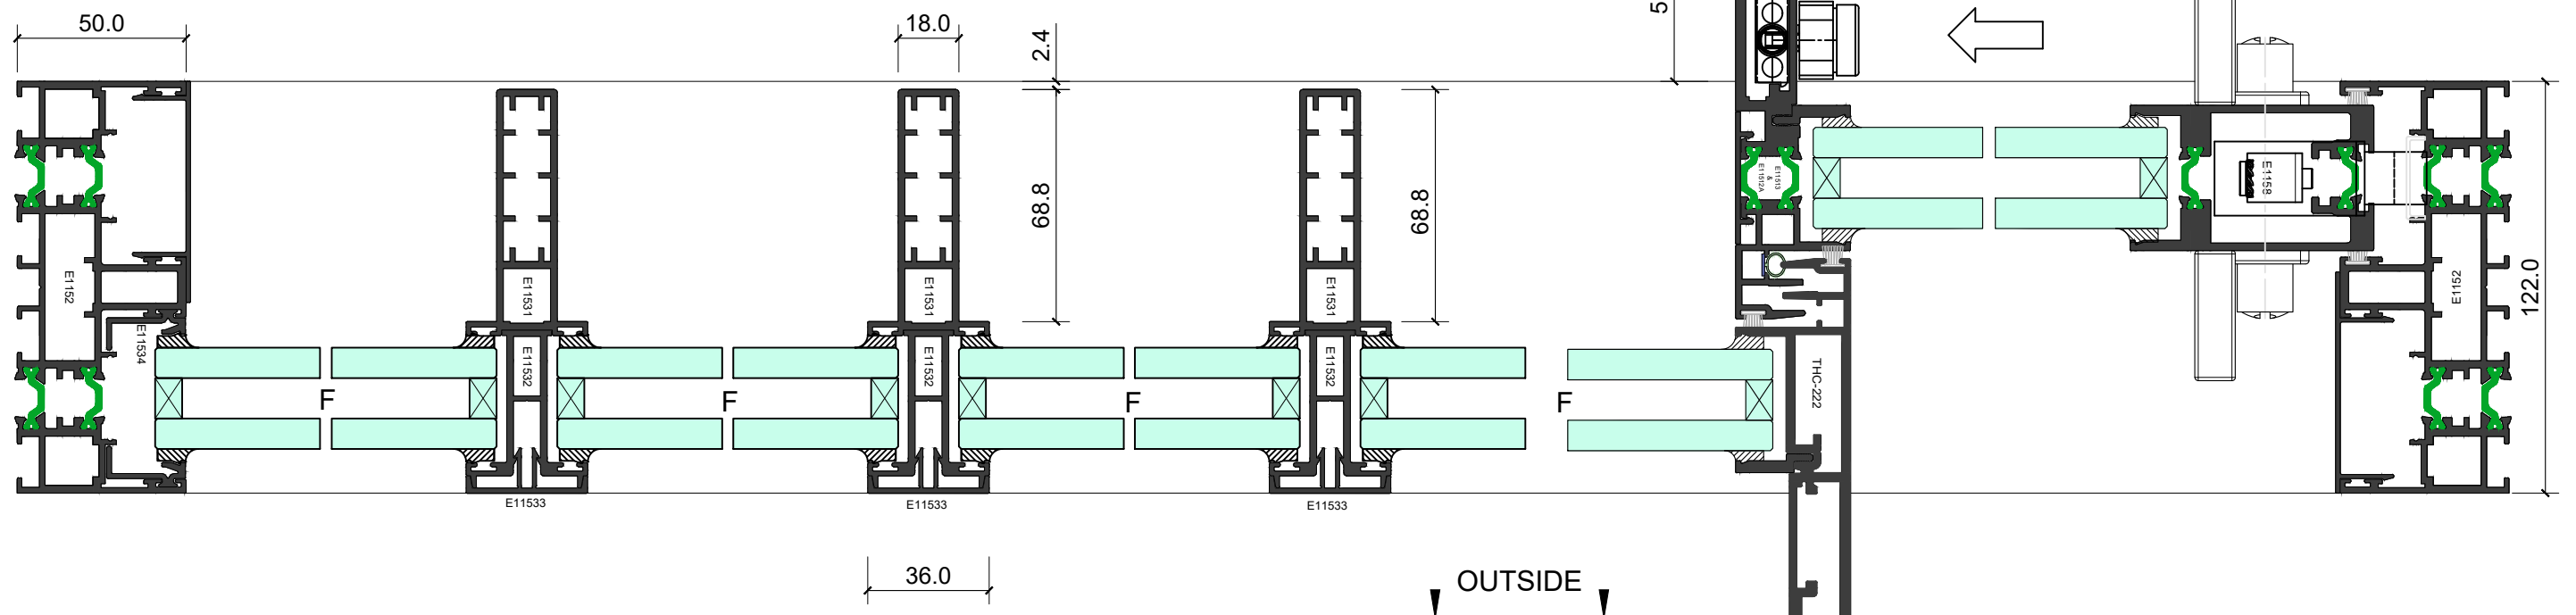
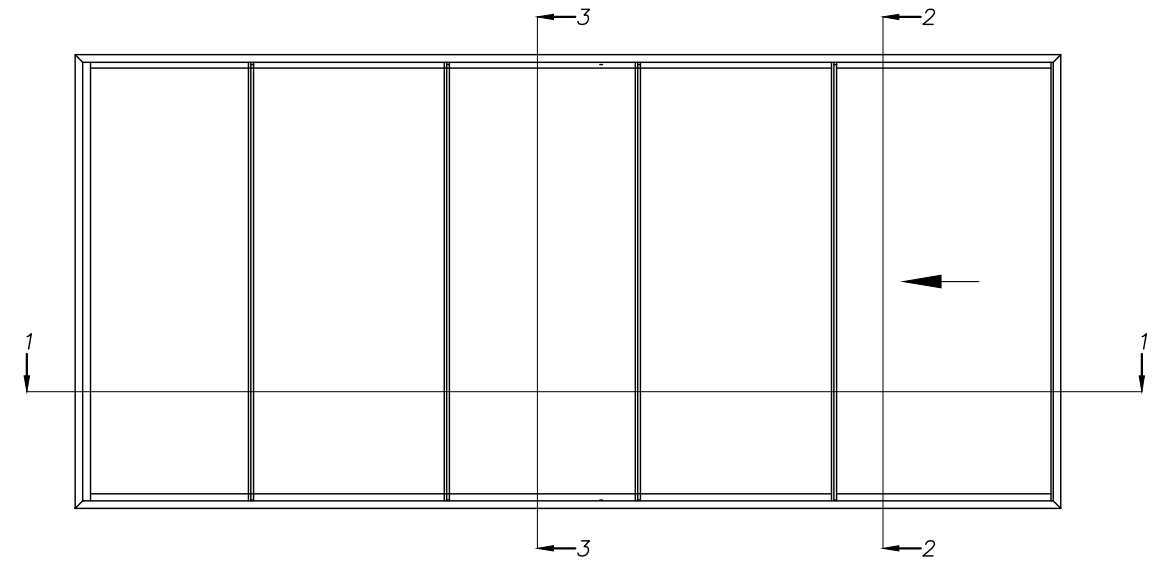


Plan Section 1-1

Layouts

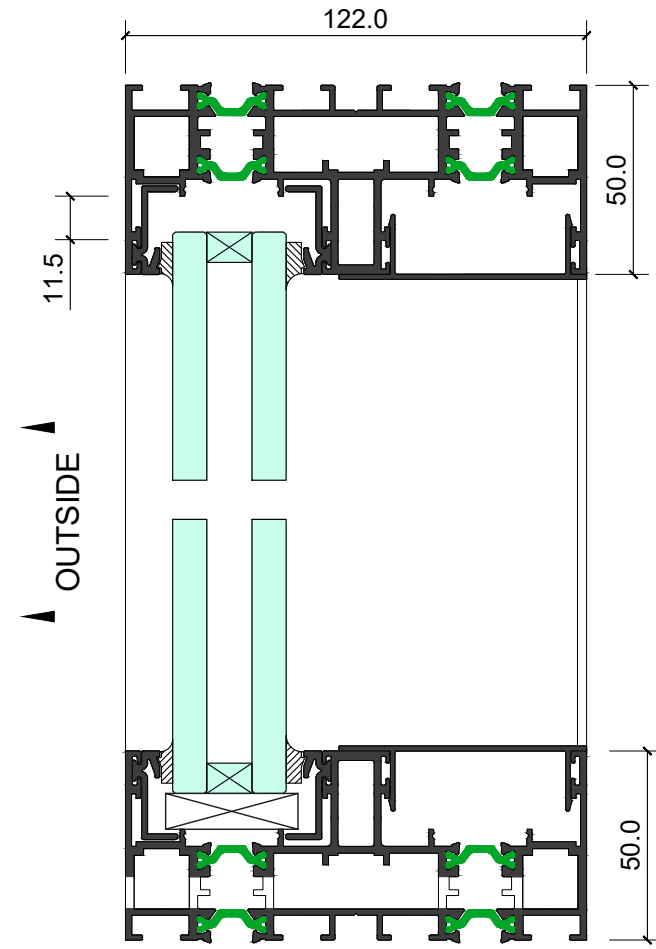

Elevation Section 2-2

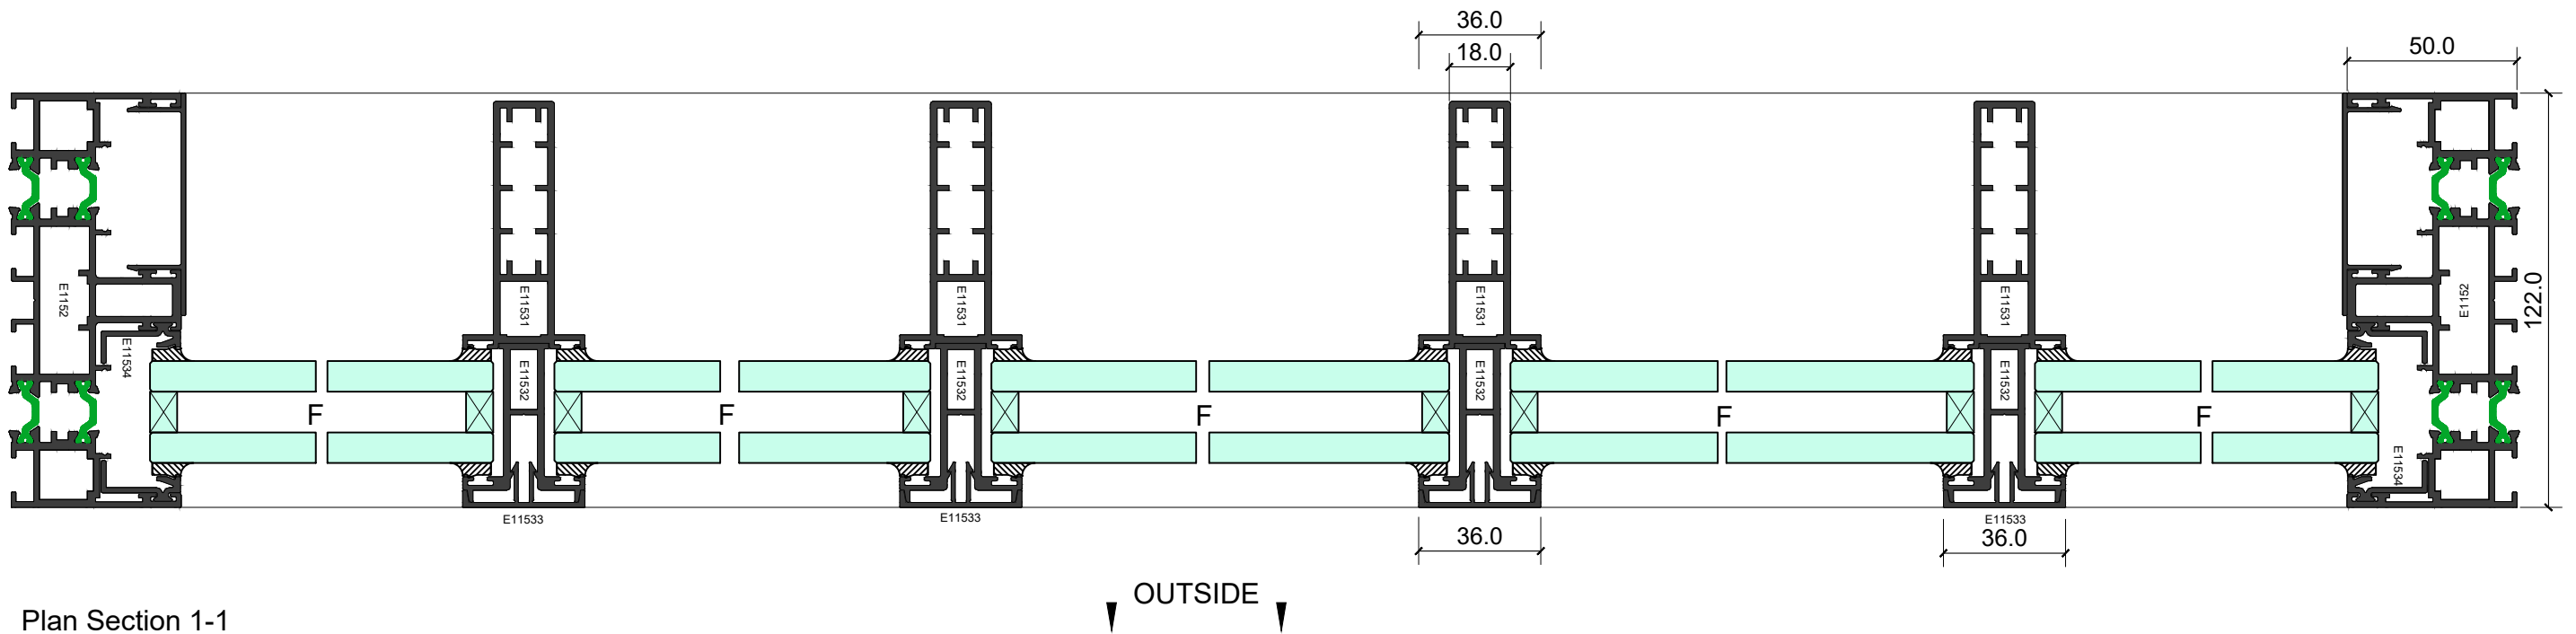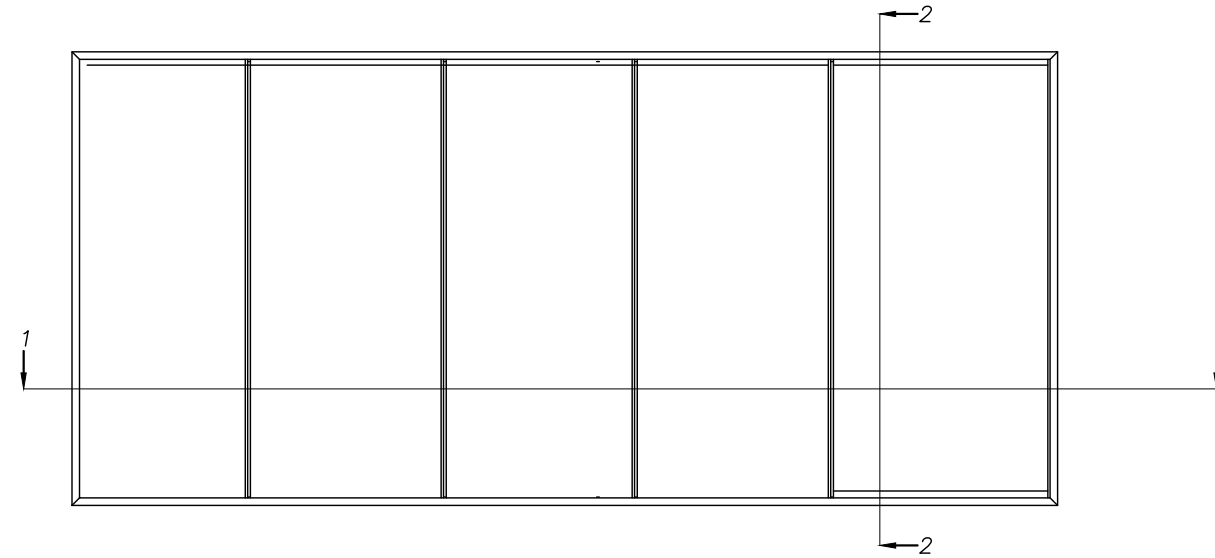

Plan Section 1-1

